


2 x 40 FT PODS

BANKSIA-2BEDS

59.4 sq/m²


12.1 m x 4.88 m

1: 45 @ A3

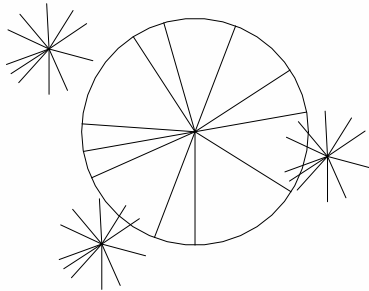


LEGEND

- | | |
|-------------------|-------------|
| 1. LIVING | 5. BEDROOM |
| 2. DINING | 6. BATHROOM |
| 3. MASTER BEDROOM | 7. KITCHEN |
| 4. ENSUITE | 8. L'DRY |

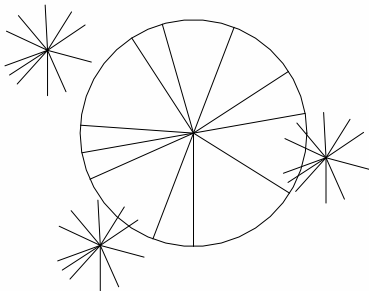

AREA SCHEDULE	
POD B	29.7 m²
POD A	29.7 m²
Grand total	59.4 m²

WIND CLASSIFICATION - /
SOIL CLASSIFICATION - CLASS N/A

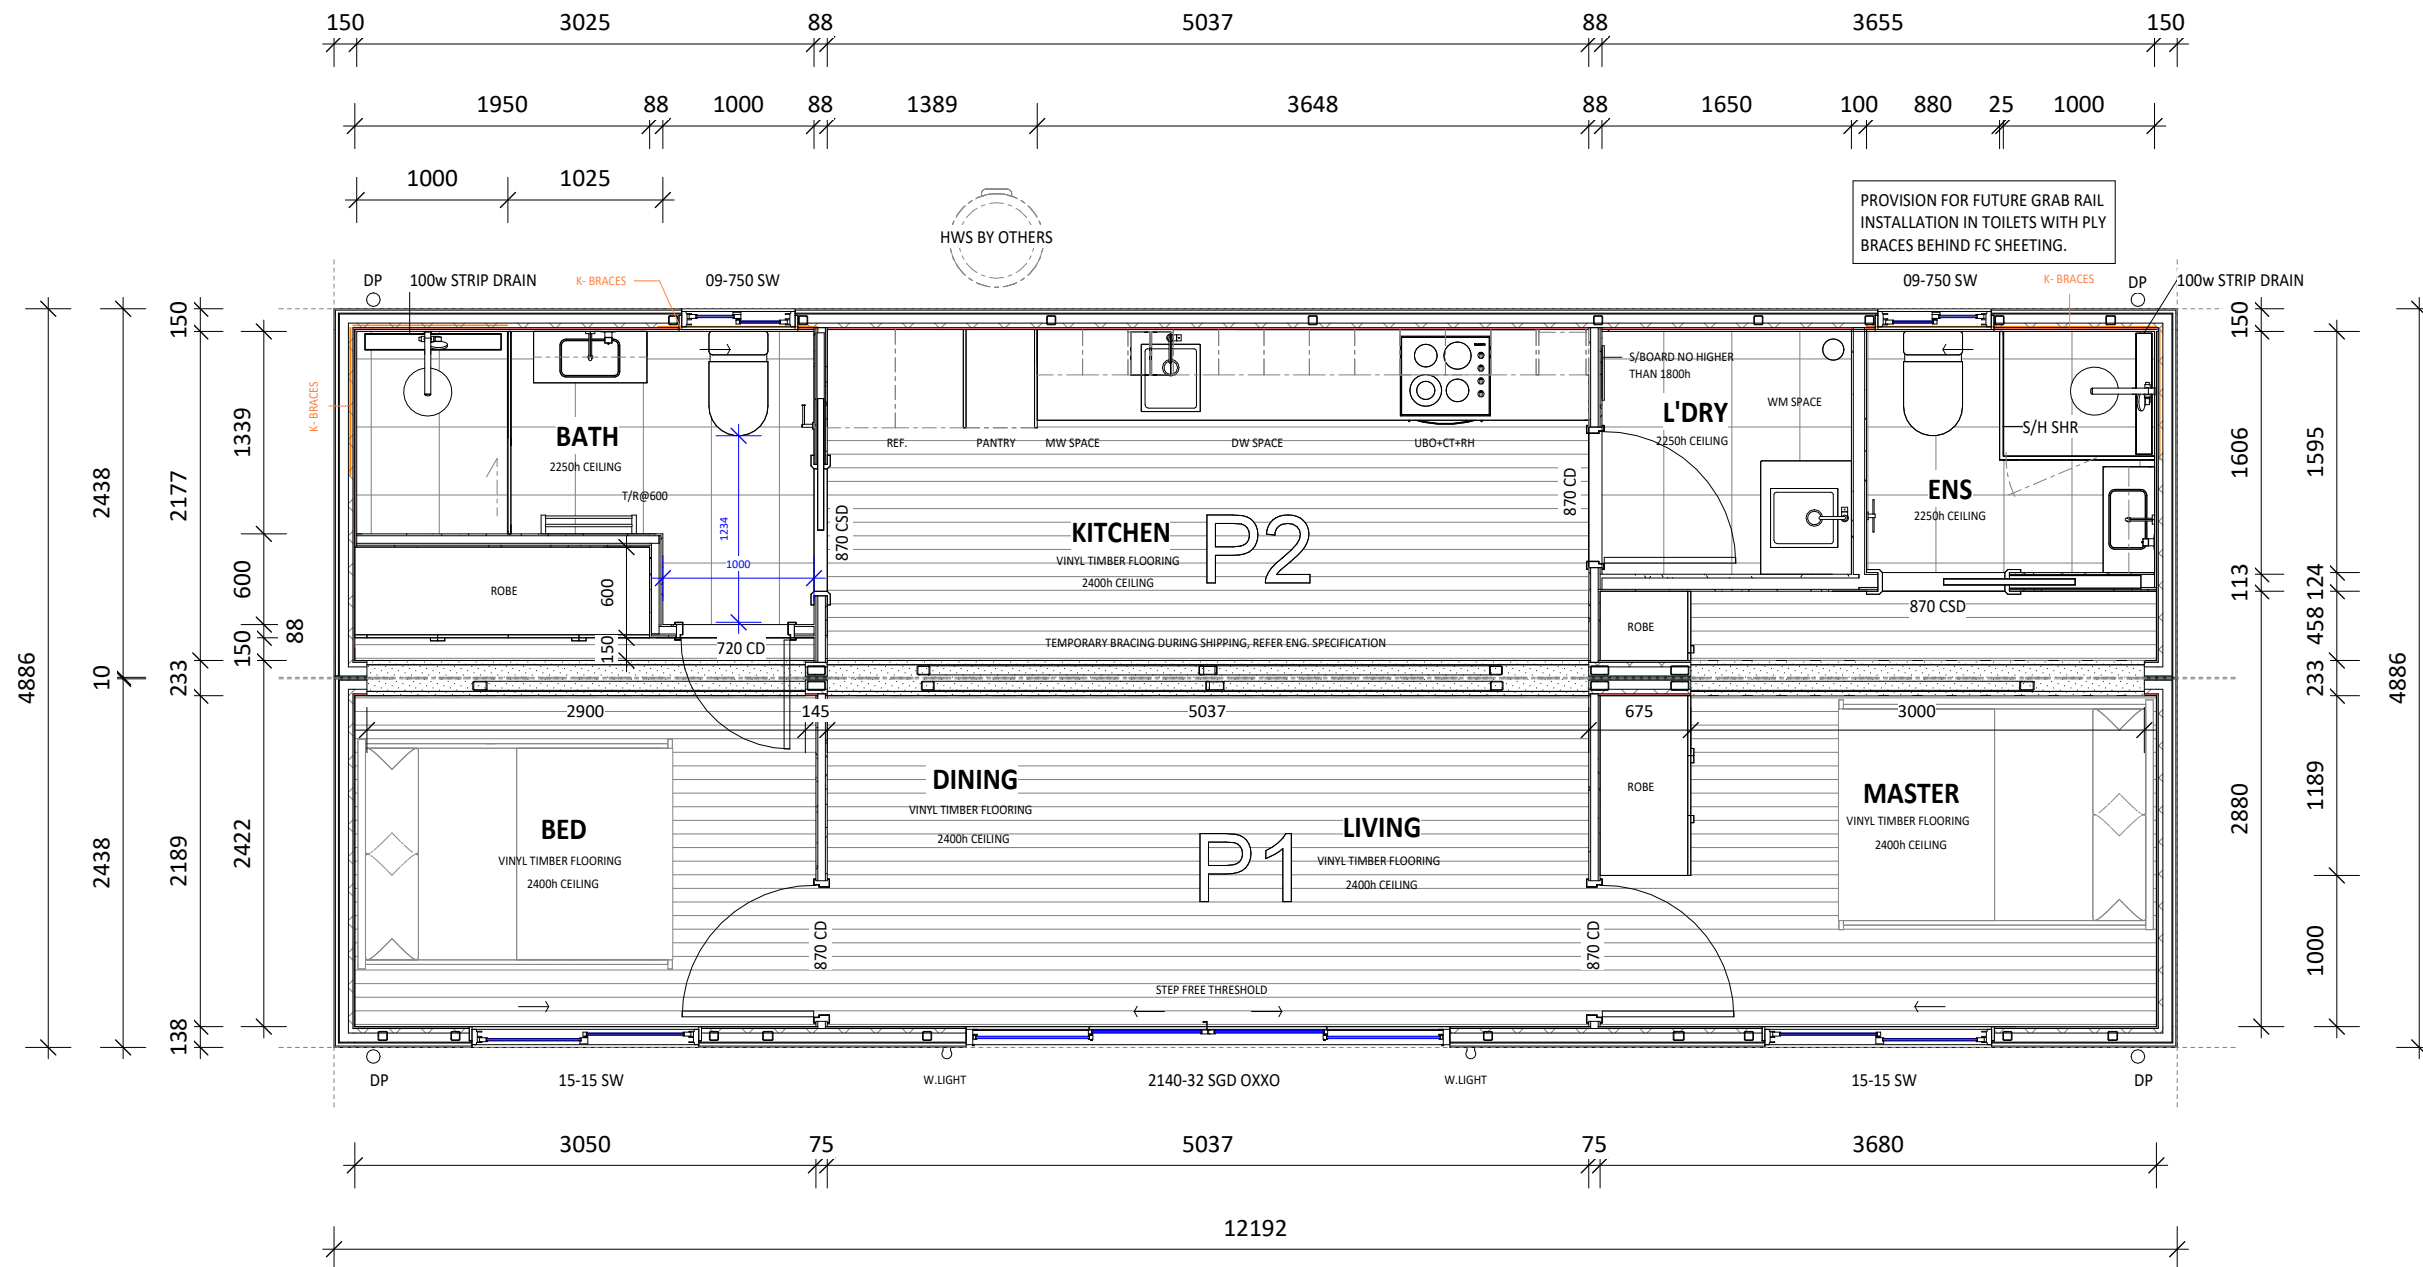

FLOOR PLAN
scale 1:50

NOTES

- ALL EXTERNAL ELEMENTS (PROPOSED DECK) DESIGNED & SUPPLIED BY OTHERS.
- DOWNPIPES & GUTTER SUPPLIED INSTALLED ON SITE BY OTHERS.
- SUREFOOT STUMPS FOOTING LAYOUT REFERENCE ONLY, REFER ENGINEERING DRAWINGS.

Revision 1		12.07.2026
A	DESCRIPTION	DATE
REV		

STYLE: BANKSIA

ADDRESS:

CLIENT:

JOB NO.


SHEET 110

SHEET TOTALS


PRODUCTION SET

COPYRIGHT - THE IDEAS AND CONCEPTS CONTAINED WITHIN ALL DRAWINGS AND DOCUMENTS IS THE SOLE PROPERTY OF TERRAMOD.


2026/7/12 15:55:47

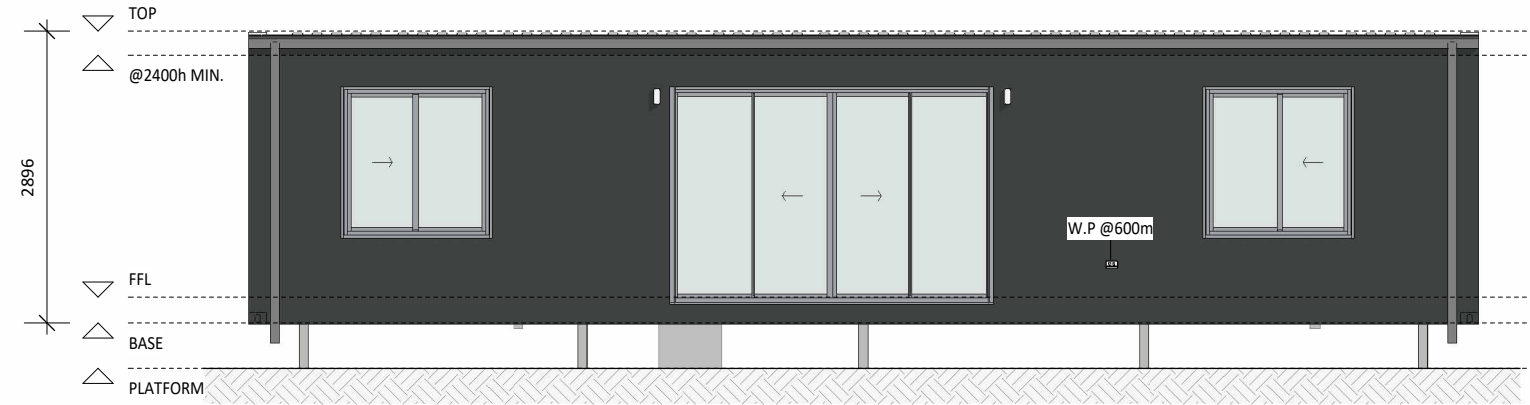

E1 ELEVATION 1
100 scale 1:75

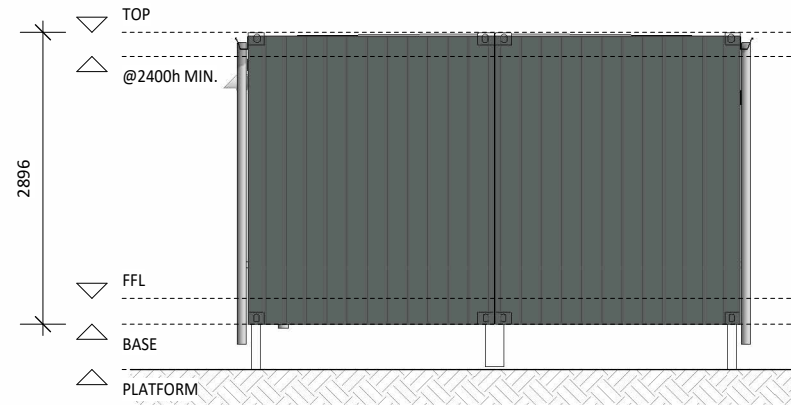


E2 ELEVATION 2
100 scale 1:75

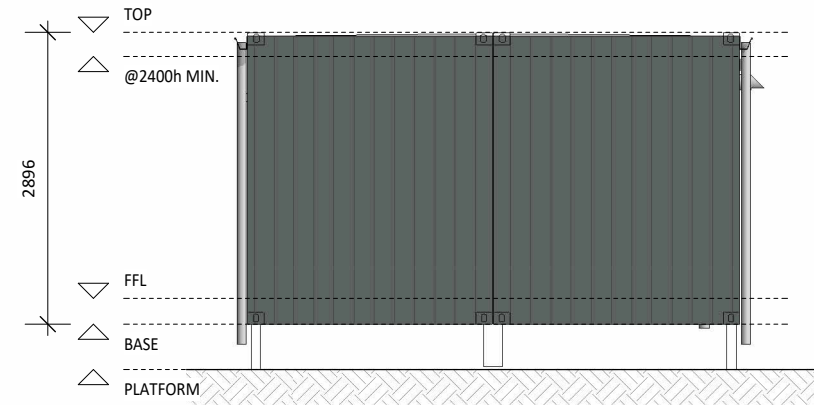

E4 ELEVATION 4
100 scale 1:75

NOTES

- ALL EXTERNAL ELEMENTS (PROPOSED DECK) DESIGNED & SUPPLIED BY OTHERS.
- DOWNPIPES & GUTTER SUPPLIED INSTALLED ON SITE BY OTHERS.
- SUREFOOT STUMPS FOOTING LAYOUT REFERENCE ONLY, REFER ENGINEERING DRAWINGS.

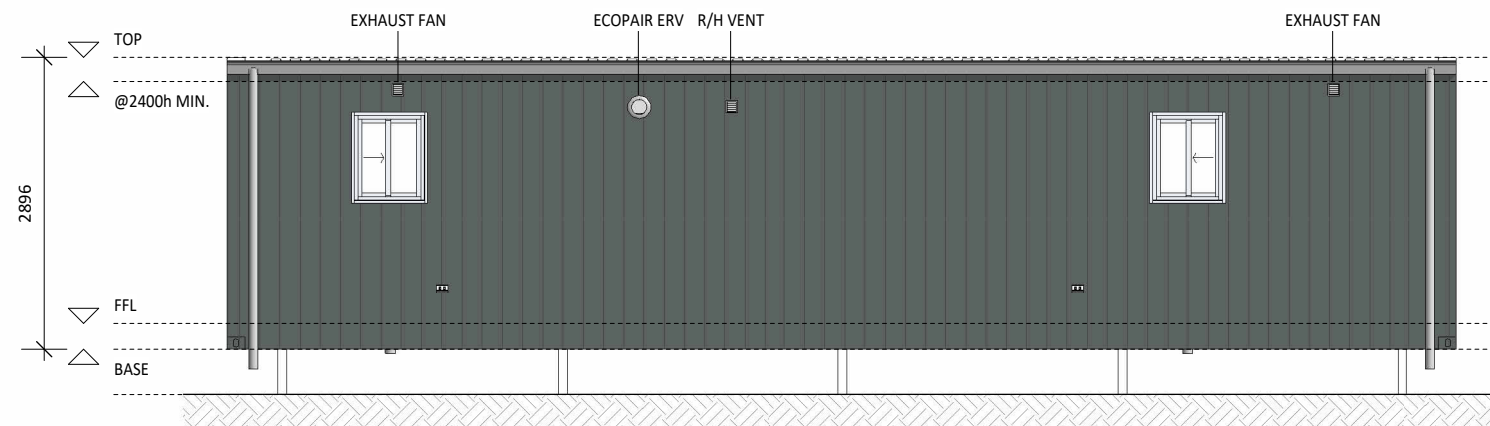

E3 ELEVATION 3
100 scale 1:75

REV	DESCRIPTION	DATE
A	Revision 1	12.07.2026

STYLE: **BANKSIA**

ADDRESS:


CLIENT:

JOB NO.


SHEET **111**

SHEET TOTALS

WIND CLASSIFICATION - /
SOIL CLASSIFICATION - CLASS N/A

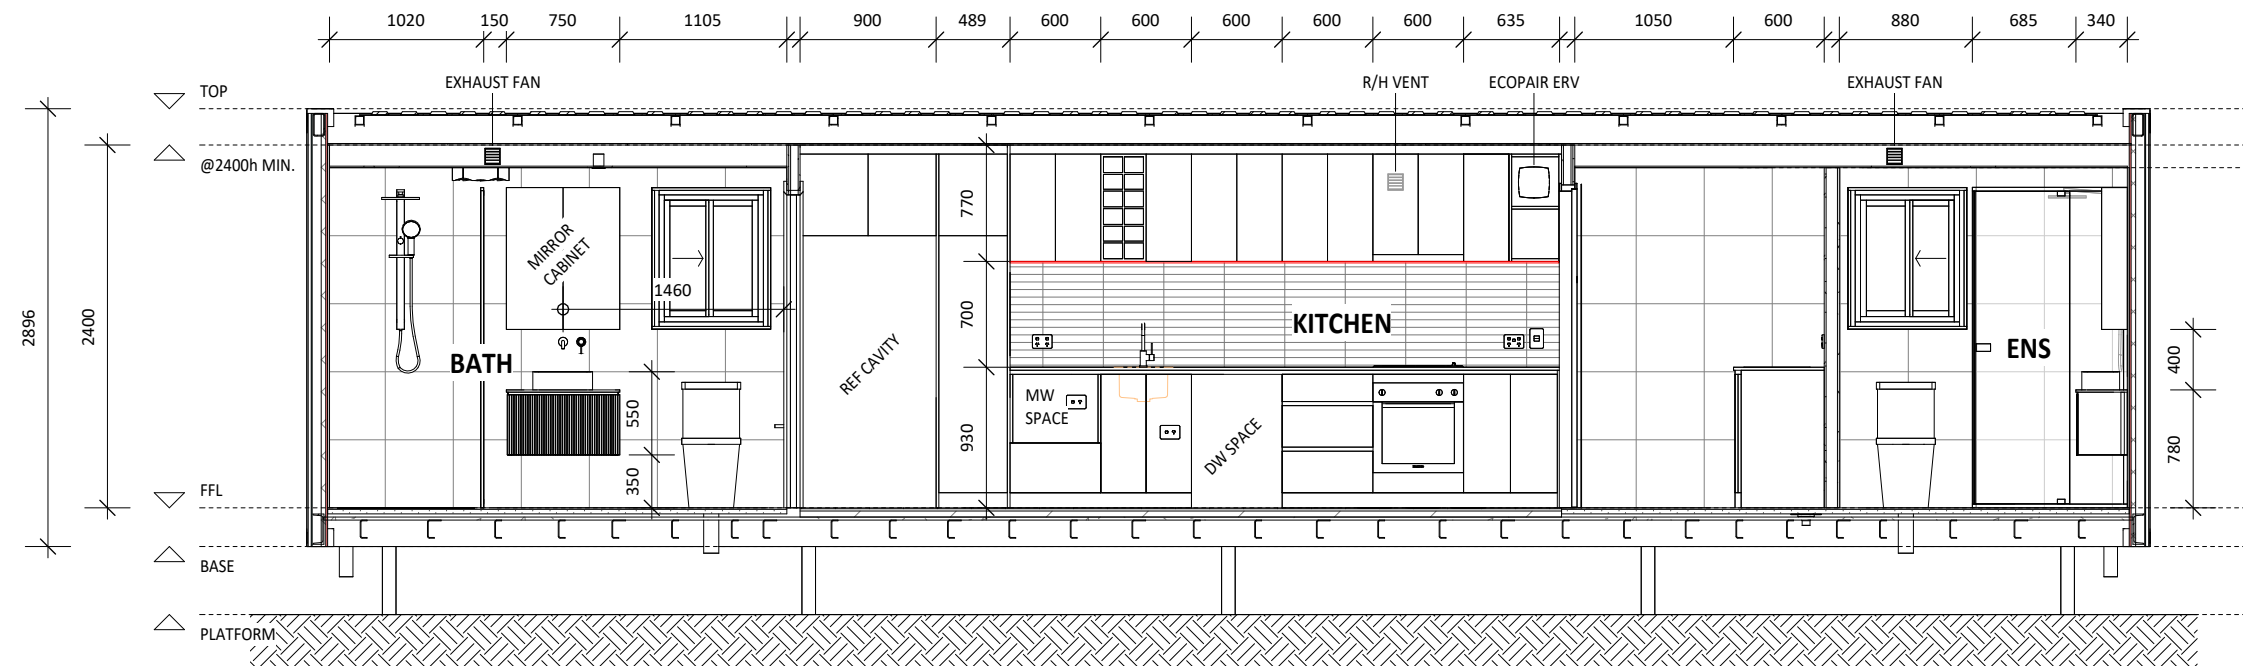

SECTION X1
100 scale 1:50


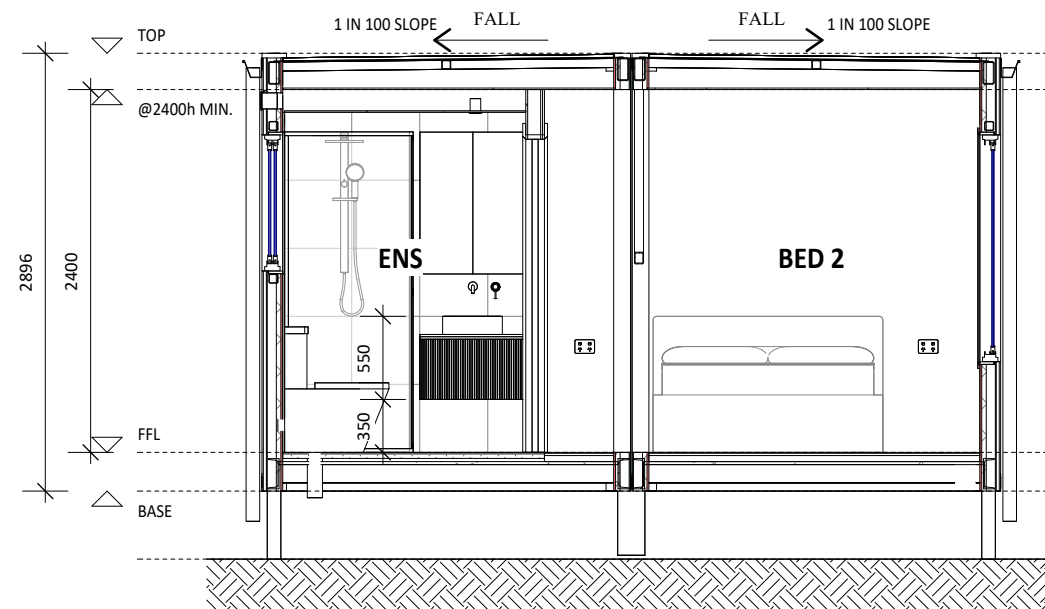



SECTION Y1
100 scale 1:50

CABINETS NOTES


- ALL CABINETS SHOP DRAWINGS BY FACTORY TEAM. SITE MEASURE. REQUIRED, DIMENSIONS TO BE ADJUSTED ACCORDINGLY.
- MATERIALS AND FINISHES REFER TO COLOUR SCHEME AND MATERIAL SCHEDULE. TO BE CONFIRMED AT LATER DATE.
- FILLERS HAVE BEEN OMITTED FOR CLARITY. SIZES AND POSITIONS TO BE ROBE DECIDED BY THE FACTORY TEAM.
- ALL DRAWERS HAVE SOFT CLOSE TRACKS.
- DRAWER CARCASS COLOUR TO MATCH DOOR FRONT COLOUR, UNLESS BIN INSIDE CPB NOTED DIFFERENTLY.

SECTION Y2
100 scale 1:50

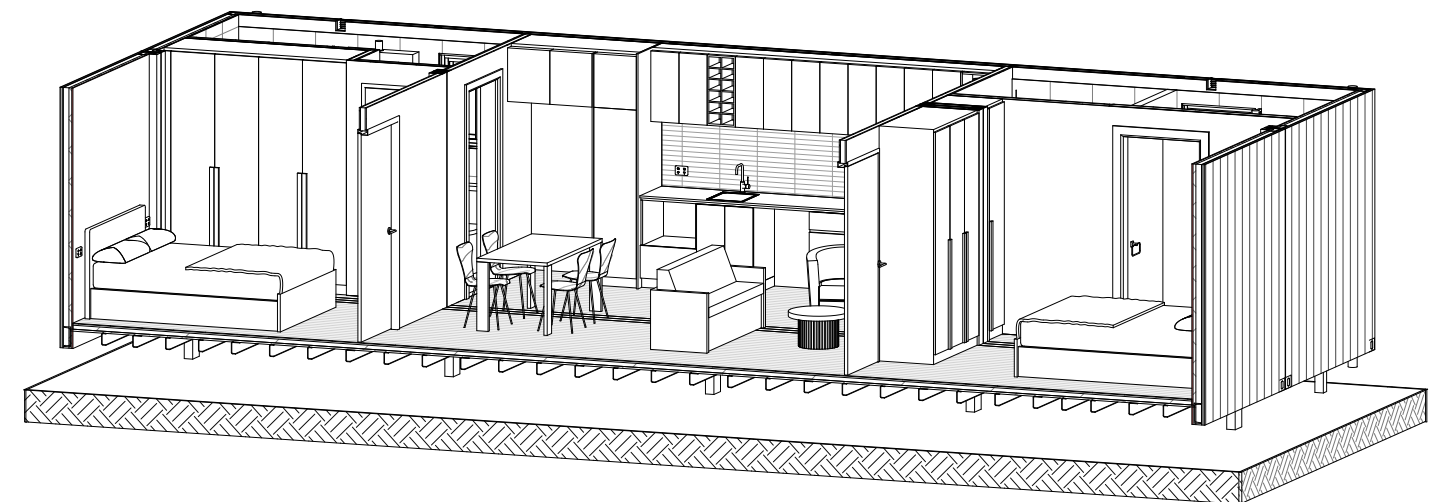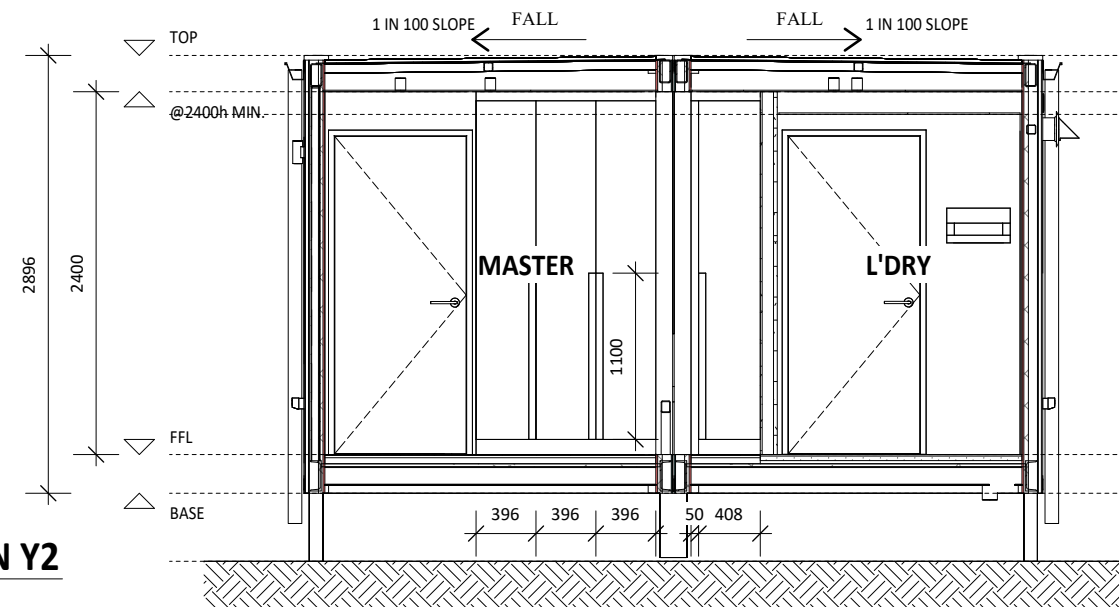

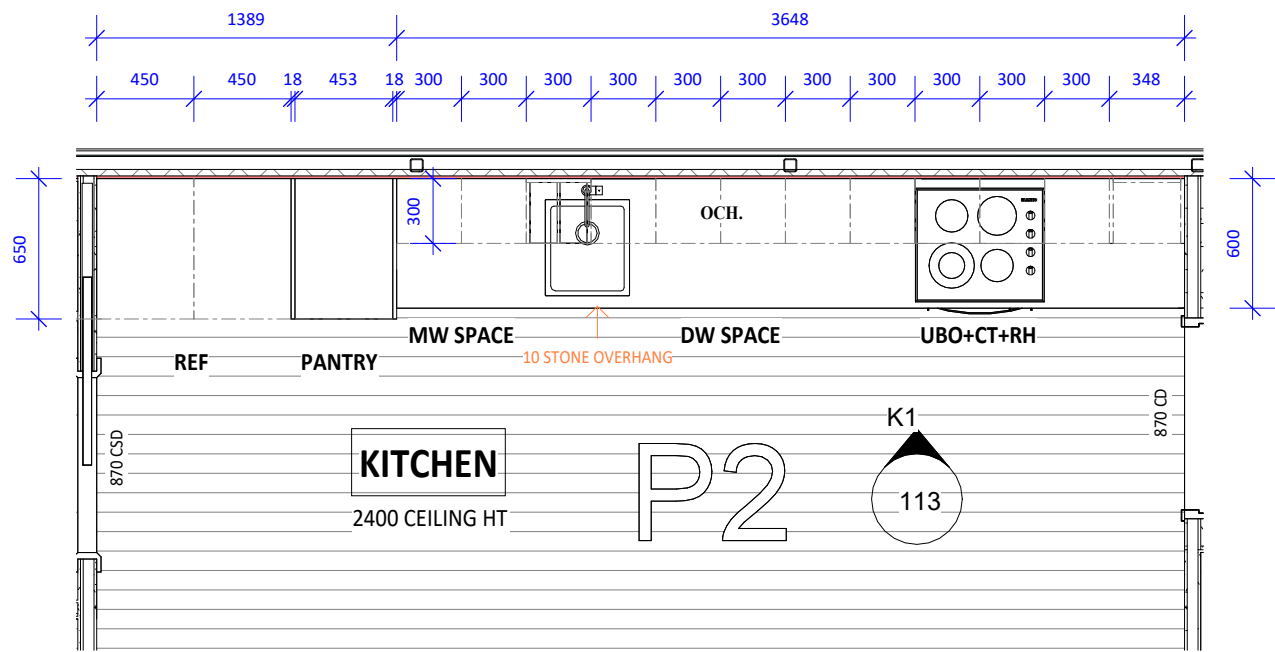

K **KITCHEN PLAN**
100 scale 1:35

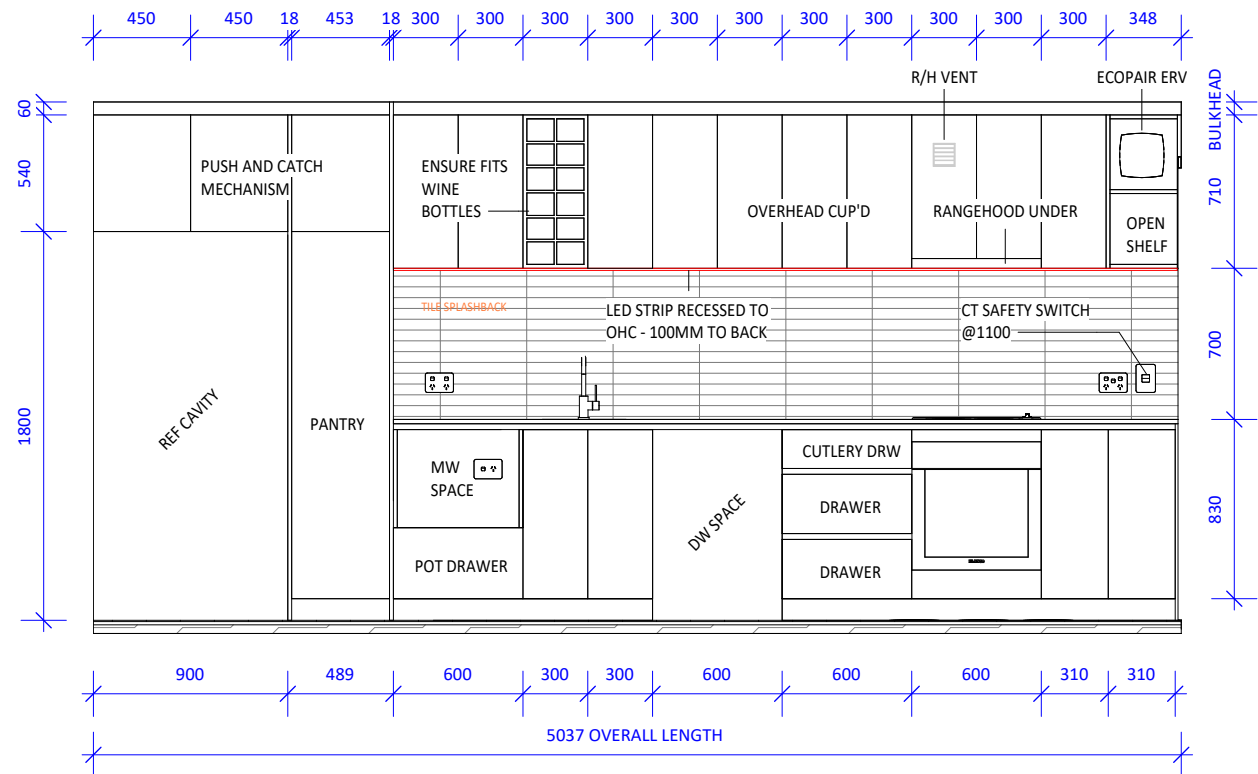

K1 **ELEVATION K1**
113 scale 1:35

- ALL CABINETS SHOP DRAWINGS BY FACTORY TEAM. SITE MEASURE. REQUIRED, DIMENSIONS TO BE ADJUSTED ACCORDINGLY.
- MATERIALS AND FINISHES REFER TO COLOUR SCHEME AND MATERIAL SCHEDULE. TO BE CONFIRMED AT LATER DATE.
- FILLERS HAVE BEEN OMITTED FOR CLARITY. SIZES AND POSITONS TO BE ROBE DECIDED BY THE FACTORY TEAM.
- ALL DRAWERS HAVE SOFT CLOSE TRACKS.
- DRAWER CARCASS COLOUR TO MATCH DOOR FRONT COLOUR, UNLESS BIN INSIDE CPB NOTED DIFFERENTLY.

CABINETS NOTES




REV	DESCRIPTION	DATE
A	Revision 1	12.07.2026

STYLE: **BANKSIA** ADDRESS:
JOB NO.

CLIENT:
SHEET **113** SHEET TOTALS

WIND CLASSIFICATION - /
SOIL CLASSIFICATION - CLASS N/A

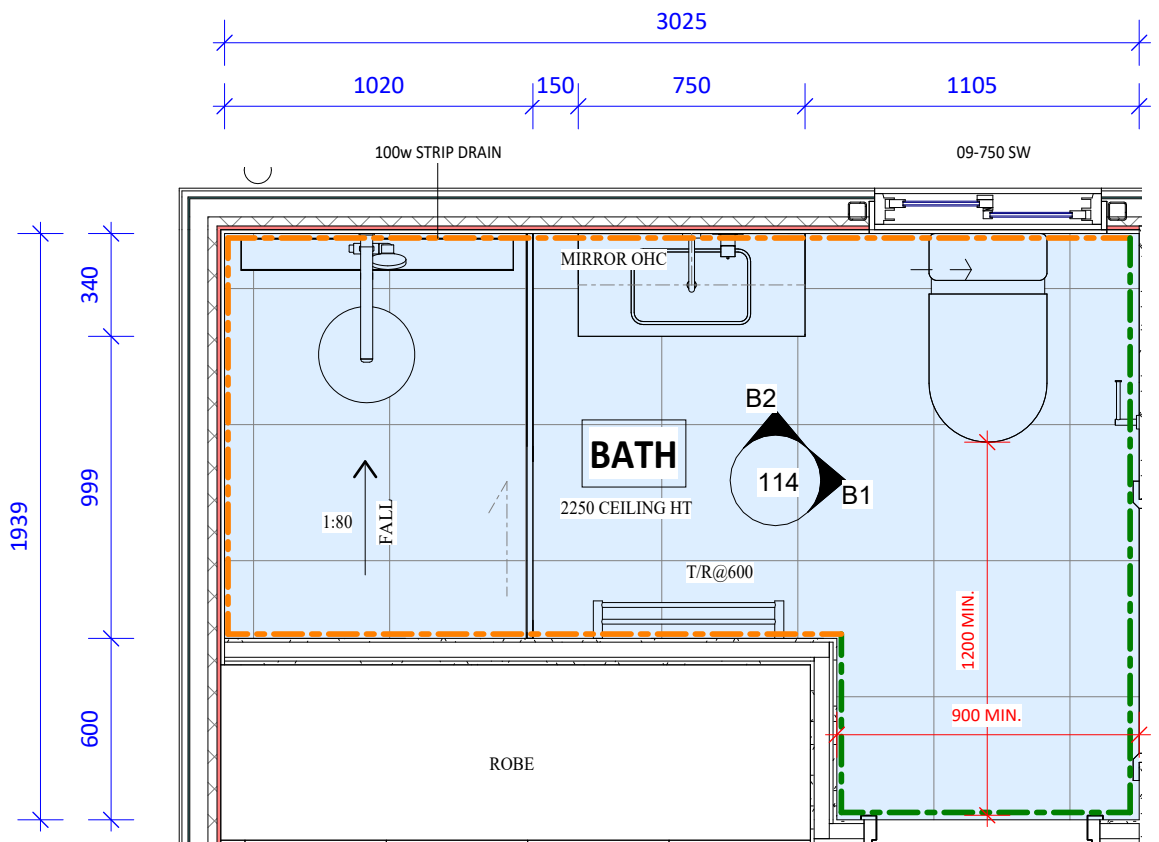


1800 HEIGHT
150 HEIGHT

WATERPROOF MEMBRANE



- ALL CABINETS SHOP DRAWINGS BY FACTORY TEAM. SITE MEASURE. REQUIRED, DIMENSIONS TO BE ADJUSTED ACCORDINGLY.
- MATERIALS AND FINISHES REFER TO COLOUR SCHEME AND MATERIAL SCHEDULE. TO BE CONFIRMED AT LATER DATE.
- FILLERS HAVE BEEN OMITTED FOR CLARITY. SIZES AND POSITONS TO BE ROBE DECIDED BY THE FACTORY TEAM.
- ALL DRAWERS HAVE SOFT CLOSE TRACKS.
- DRAWER CARCASS COLOUR TO MATCH DOOR FRONT COLOUR, UNLESS BIN INSIDE CPB NOTED DIFFERENTLY.

CABINETS NOTES

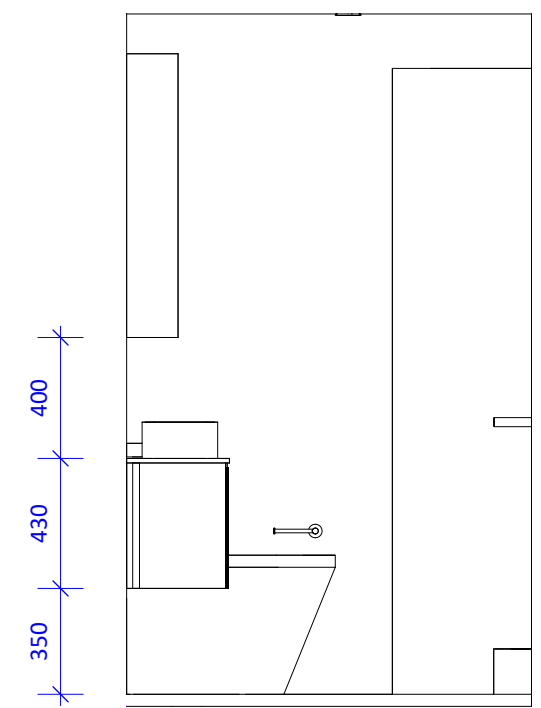


B1
114 scale 1:25
ELEVATION B1

B
100 scale 1:25
BATH PLAN

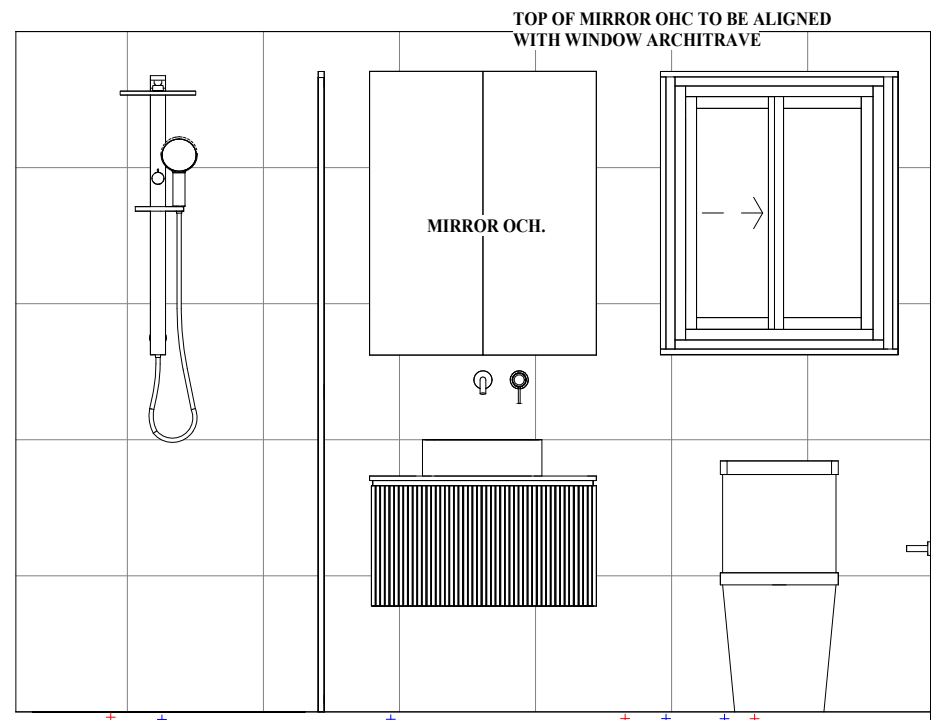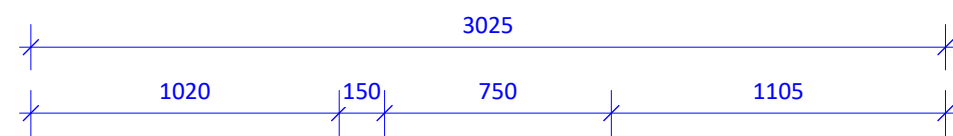

B2
113 scale 1:25
ELEVATION B2

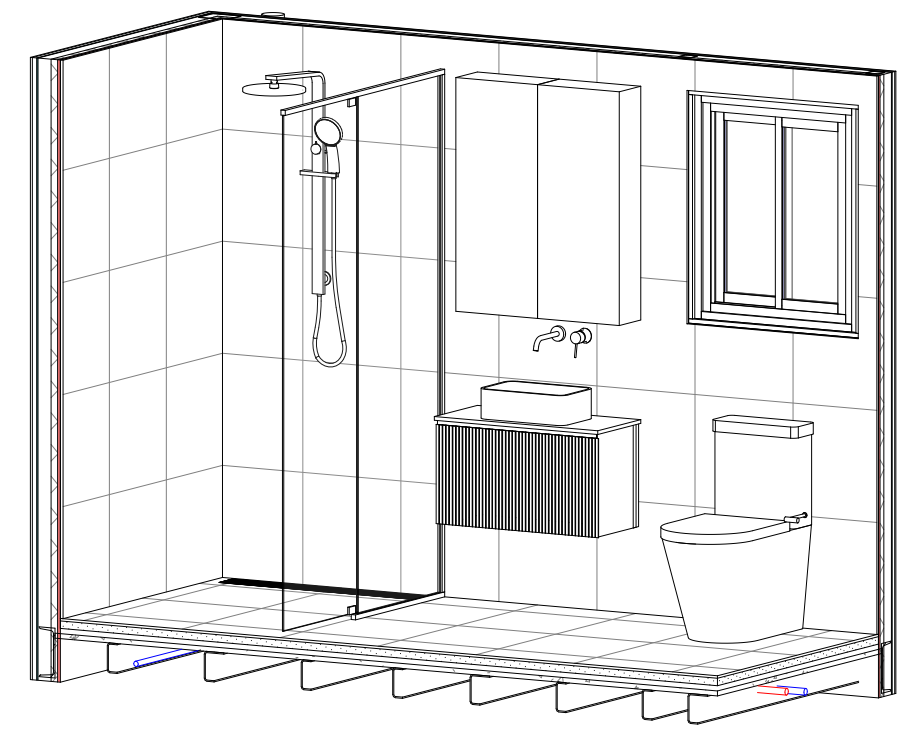


PRODUCTION SET

REV	DESCRIPTION	DATE
A	Revision 1	12.07.2026

STYLE: **BANKSIA** ADDRESS:
JOB NO.

CLIENT:
SHEET **114** SHEET TOTALS

2026/7/12 15:55:52

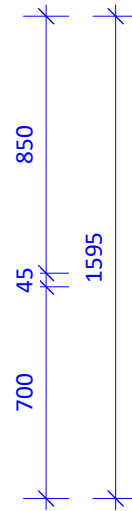

Technical drawing of the sink unit showing side and front views with dimensions.

Side View Dimensions:

- Overall width: 740
- Distance from wall to start of unit: 856
- Distance from wall to center of unit: 10
- Distance from center to right edge: 740
- Overall height: 930
- Height of splashback: 60
- Height of base: 100

Front View Dimensions:

- Distance from center to left edge: 352
- Distance from center to right edge: 352

Labels:

- FW (Front Wall)
- 100 TILE (Base material)
- SPLASHBACK (Splashback material)



Technical drawing of the shower unit showing dimensions and components. The unit is 2120 mm high and 850 mm wide. The shower head is mounted on a vertical bar. The unit includes a mirror and a control panel with a power button and a key symbol. The dimensions are: 850 mm (width), 45 mm (thickness), 700 mm (width of the lower section), 350 mm (height of the upper section), 400 mm (height of the middle section), 430 mm (height of the lower section), and 350 mm (height of the bottom section).

PRODUCTION SET

COPYRIGHT - THE IDEAS AND CONCEPTS CONTAINED WITHIN ALL DRAWINGS AND DOCUMENTS IS THE SOLE PROPERTY OF TERRAMOD.