



2 x 20 FT PODS

HAVEN-1BED

29.6 sq/m²


6.05 m x 4.88 m

1: 35 @ A3

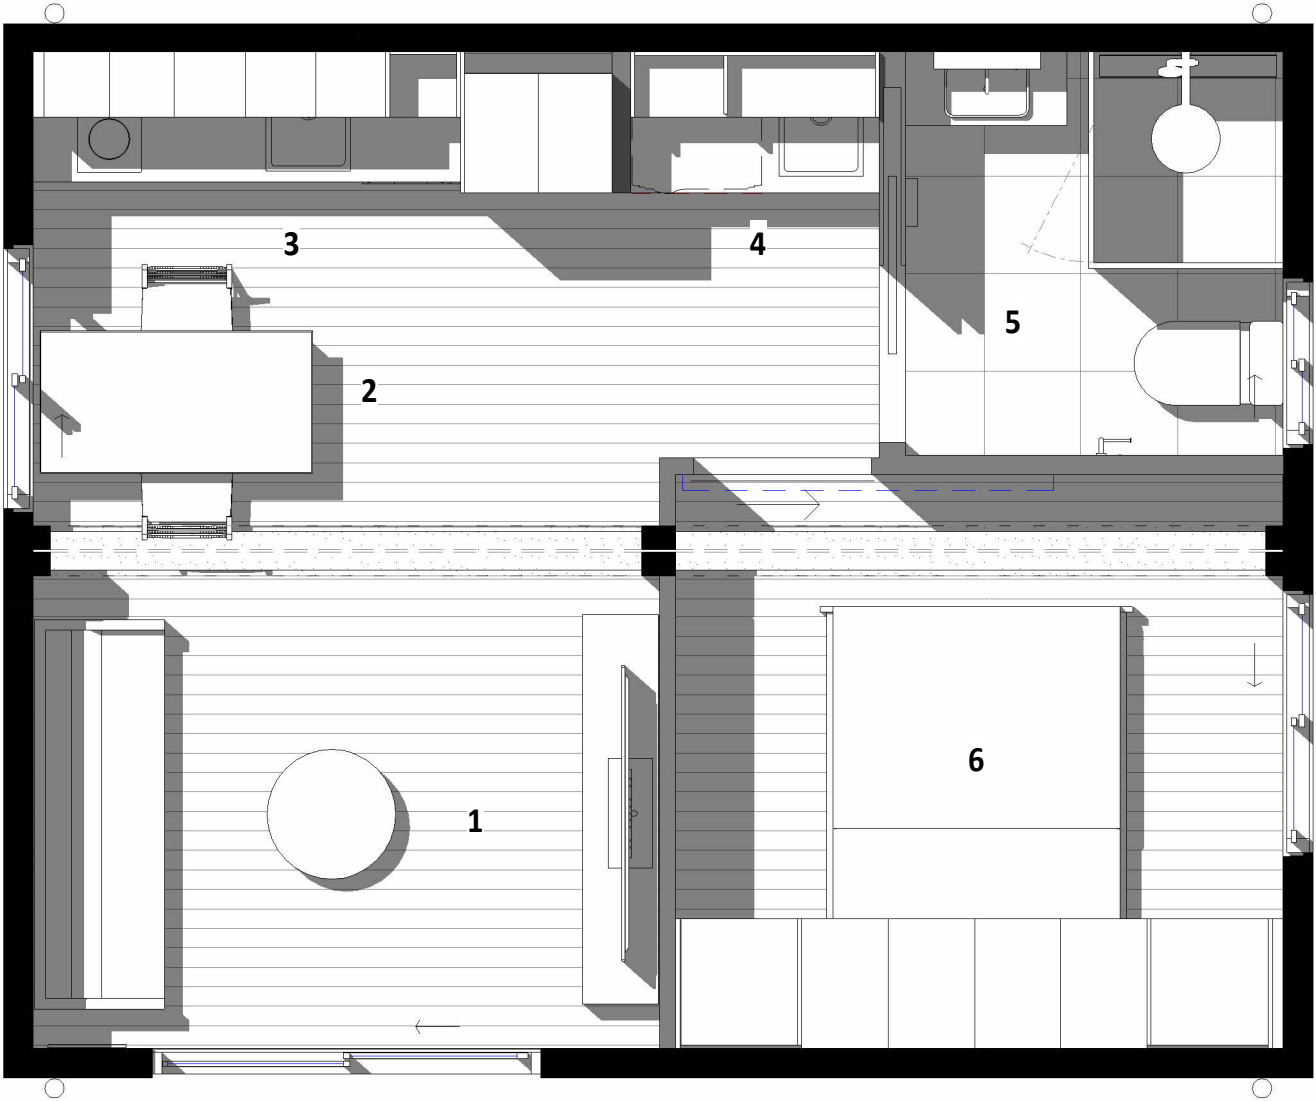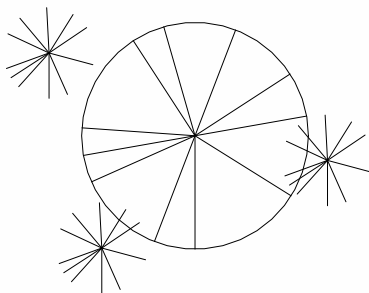

LEGEND


- | | |
|-----------|------------|
| 1.LIVING | 4.L'DRY |
| 2..DINING | 5.BATHROOM |
| 3.KITCHEN | 6.BEDROOM |

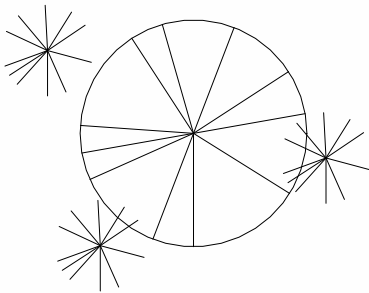

AREA SCHEDULE	
DECKING	22.4 m ²
POD A	14.8 m ²
POD B	14.8 m ²
Grand total	52.0 m ²


WIND CLASSIFICATION - /

SOIL CLASSIFICATION - CLASS N/A

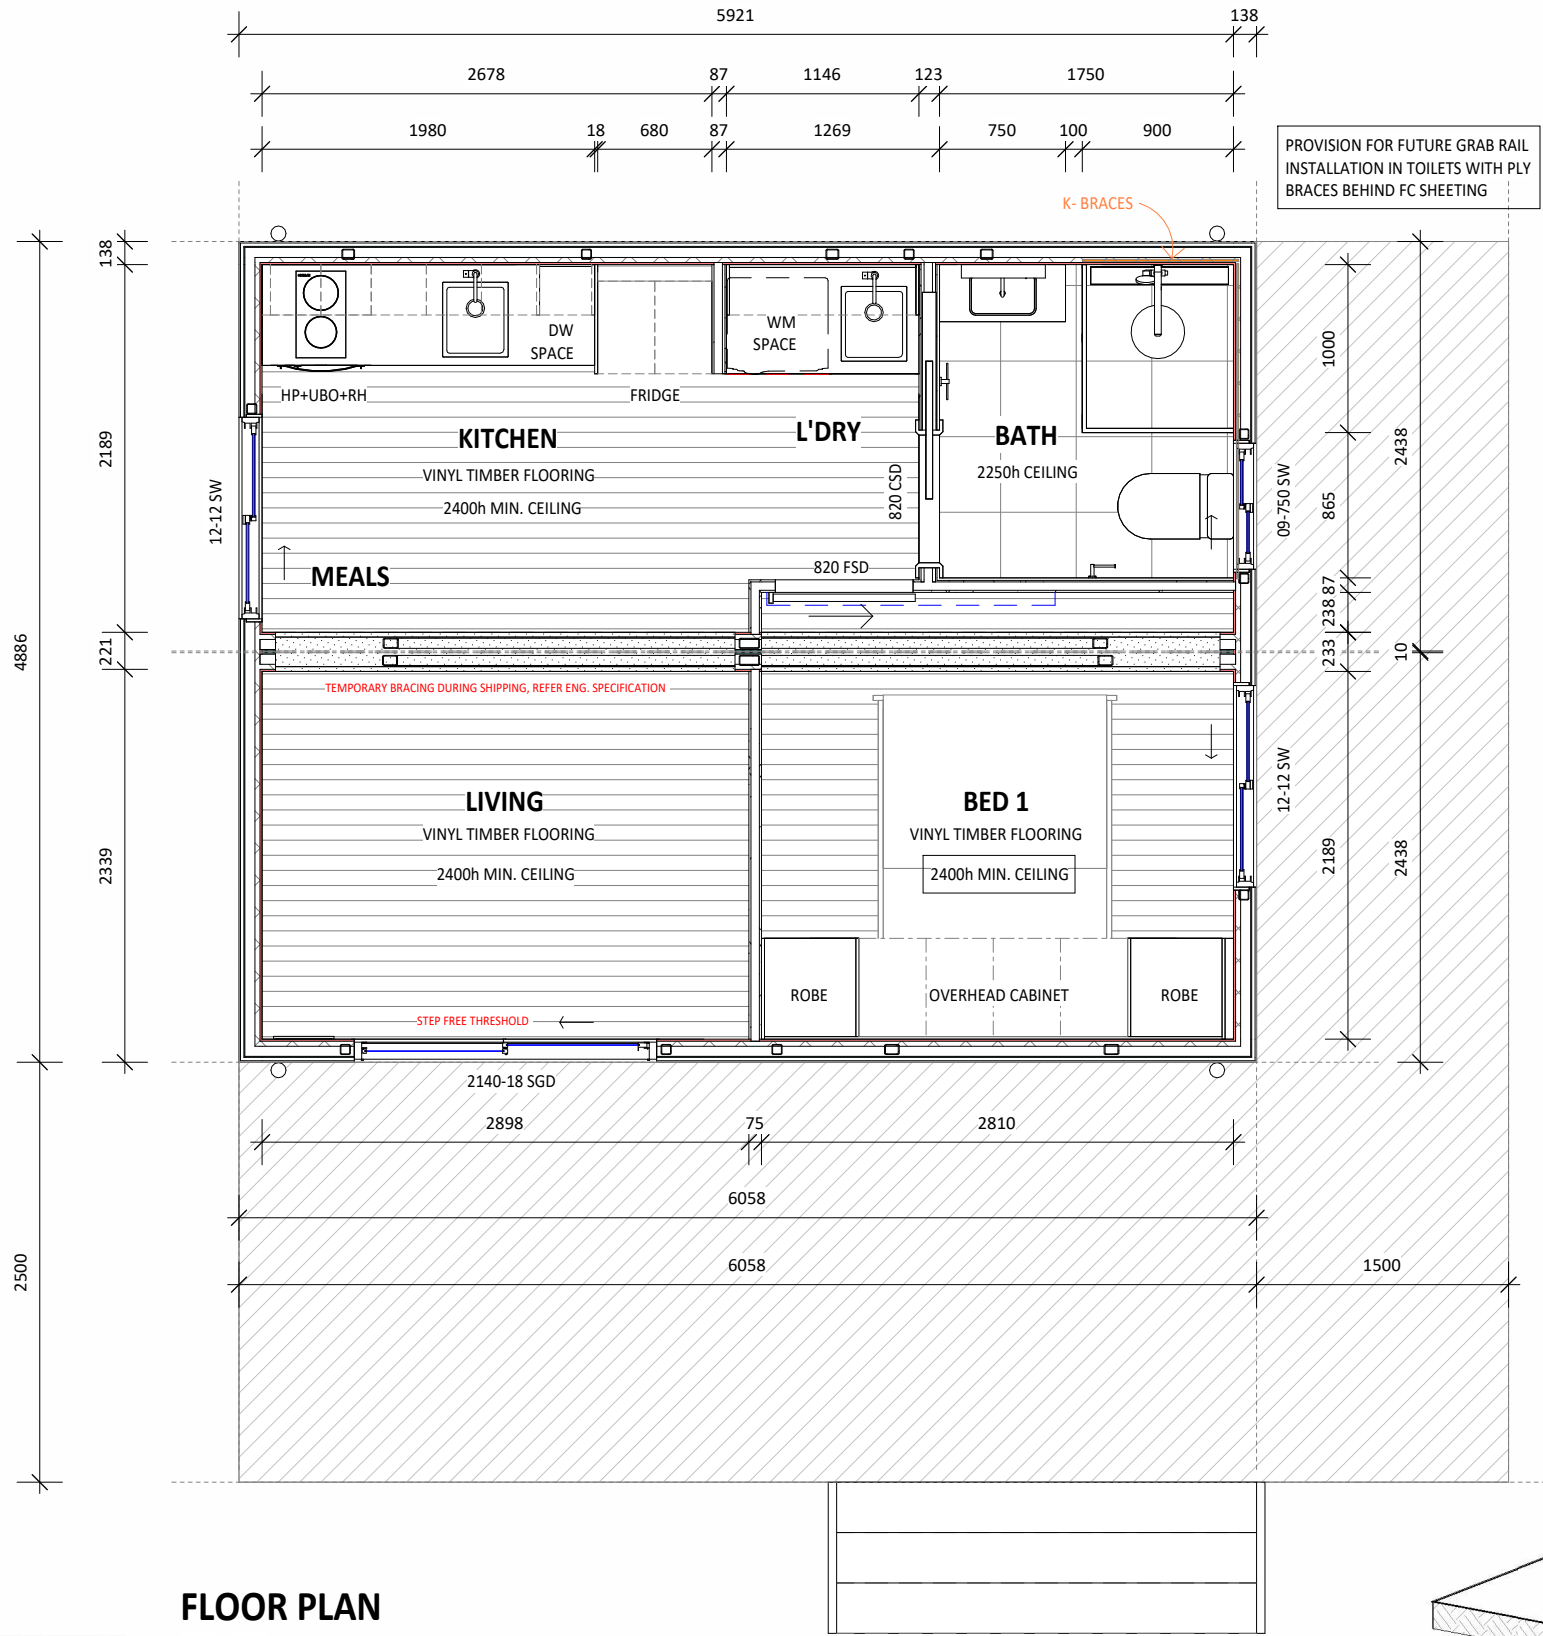

FLOOR PLAN
scale 1:45

- NOTES**
- ALL EXTERNAL ELEMENTS (PROPOSED DECK) DESIGNED & SUPPLIED BY OTHERS.
 - DOWNPIPES & GUTTER SUPPLIED INSTALLED ON SITE BY OTHERS.
 - SUREFOOT STUMPS FOOTING LAYOUT REFERENCE ONLY, REFER ENGINEERING DRAWINGS.

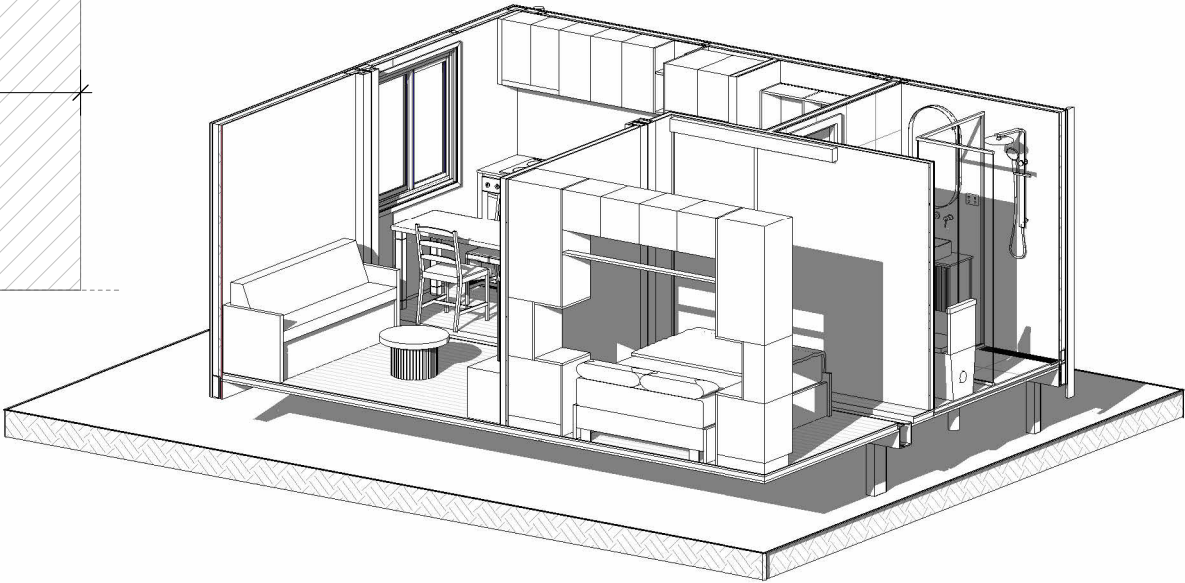

REV	DESCRIPTION	DATE
A	Revision 1	13.07.2026


STYLE: *HAVEN*

ADDRESS:


JOB NO.

CLIENT:

SHEET 110 SHEET TOTALS 23

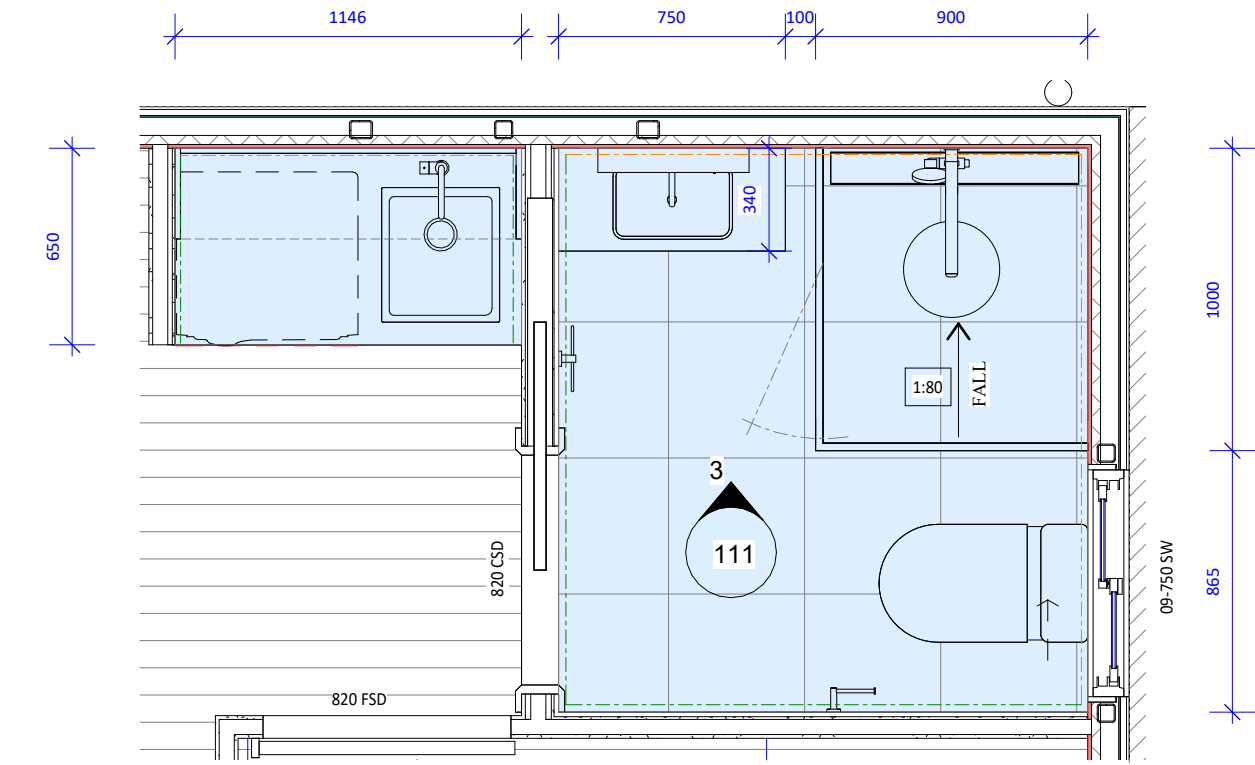


1800 HEIGHT
150 HEIGHT
WATERPROOF MEMBRANE

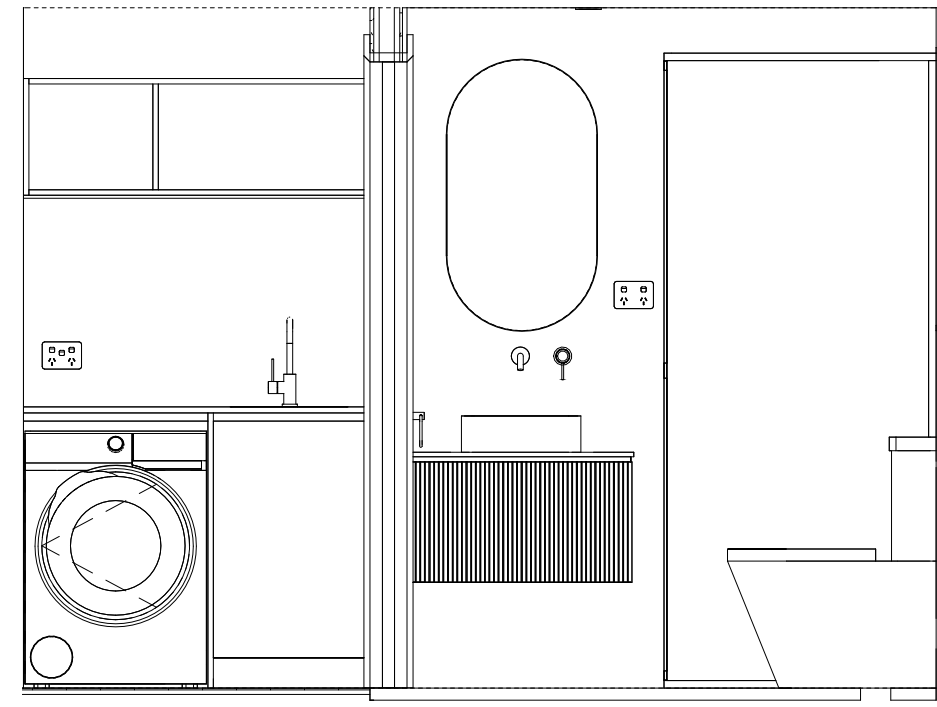

3 ELEVATION 11
111 scale 1:25

11 BATHROOM LAUNDRY LAYOUT
100 scale 1:25

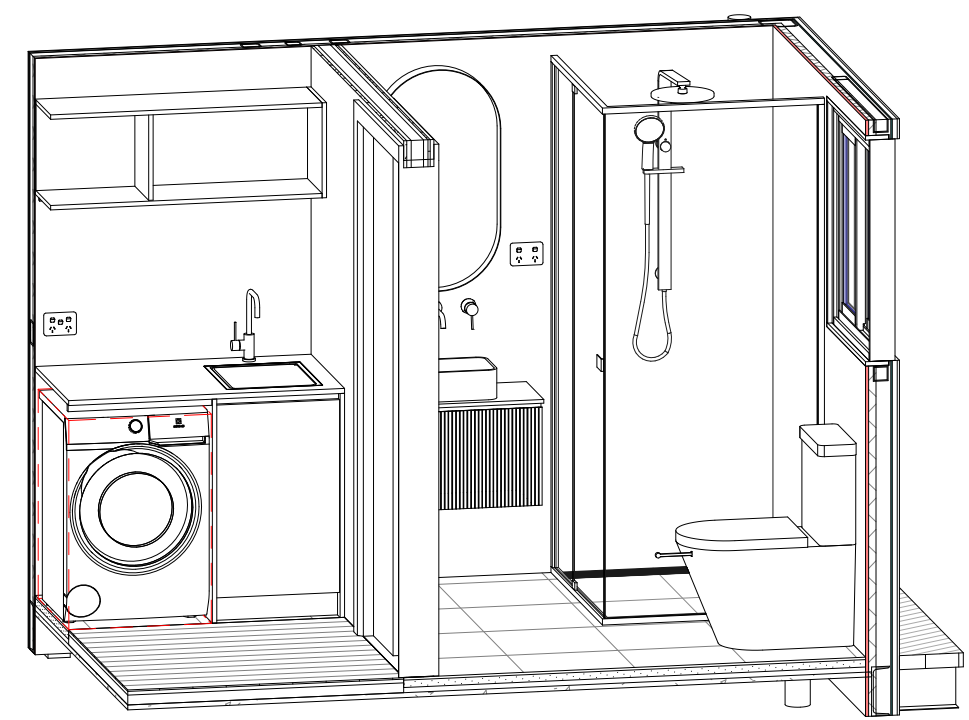

- ALL CABINETS SHOP DRAWINGS BY FACTORY TEAM. SITE MEASURE. REQUIRED, DIMENSIONS TO BE ADJUSTED ACCORDINGLY.
- MATERIALS AND FINISHES REFER TO COLOUR SCHEME AND MATERIAL SCHEDULE. TO BE CONFIRMED AT LATER DATE.
- FILLERS HAVE BEEN OMITTED FOR CLARITY. SIZES AND POSITIONS TO BE ROBE DECIDED BY THE FACTORY TEAM.
- ALL DRAWERS HAVE SOFT CLOSE TRACKS.
- DRAWER CARCASS COLOUR TO MATCH DOOR FRONT COLOUR, UNLESS BIN INSIDE CPB NOTED DIFFERENTLY.

CABINETS NOTES

PRODUCTION SET


A	Revision 1	13.07.2026
REV	DESCRIPTION	DATE

STYLE: **HAVEN**
JOB NO.


ADDRESS:

CLIENT:

SHEET **111** SHEET TOTALS **23**

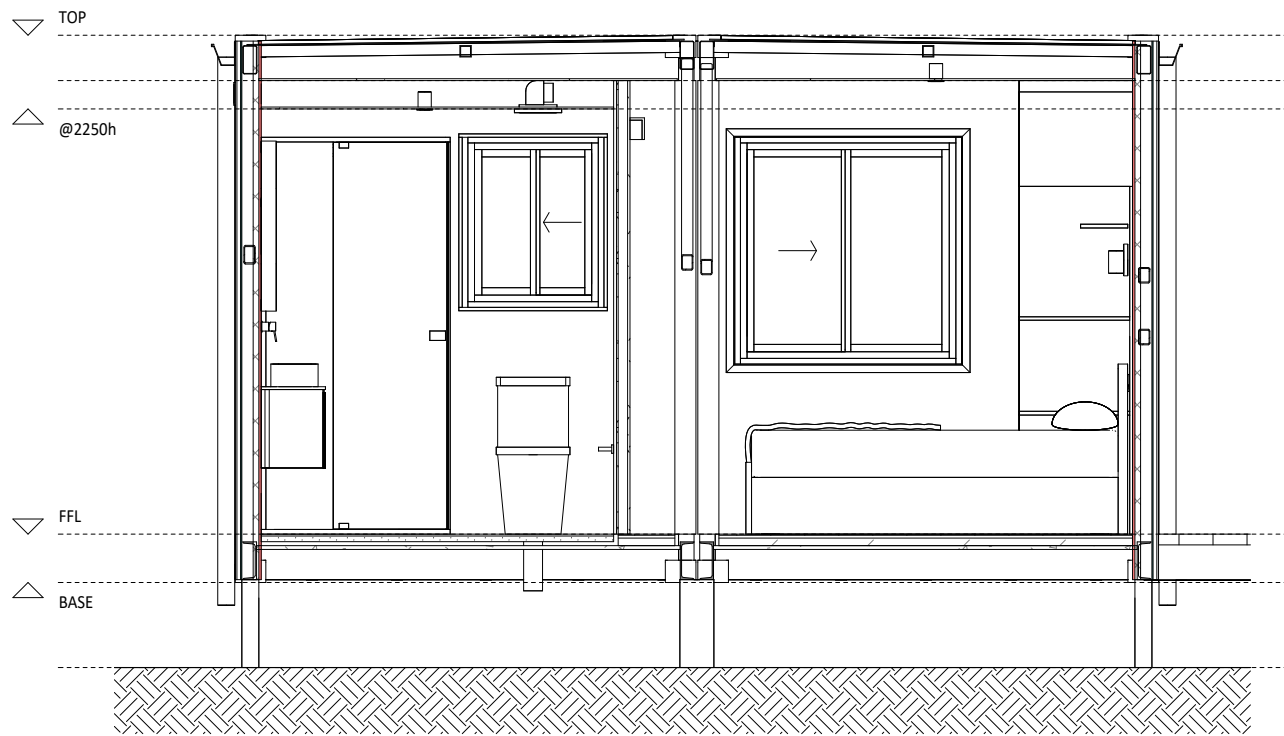


Y1 SECTION Y1
100 scale 1:40

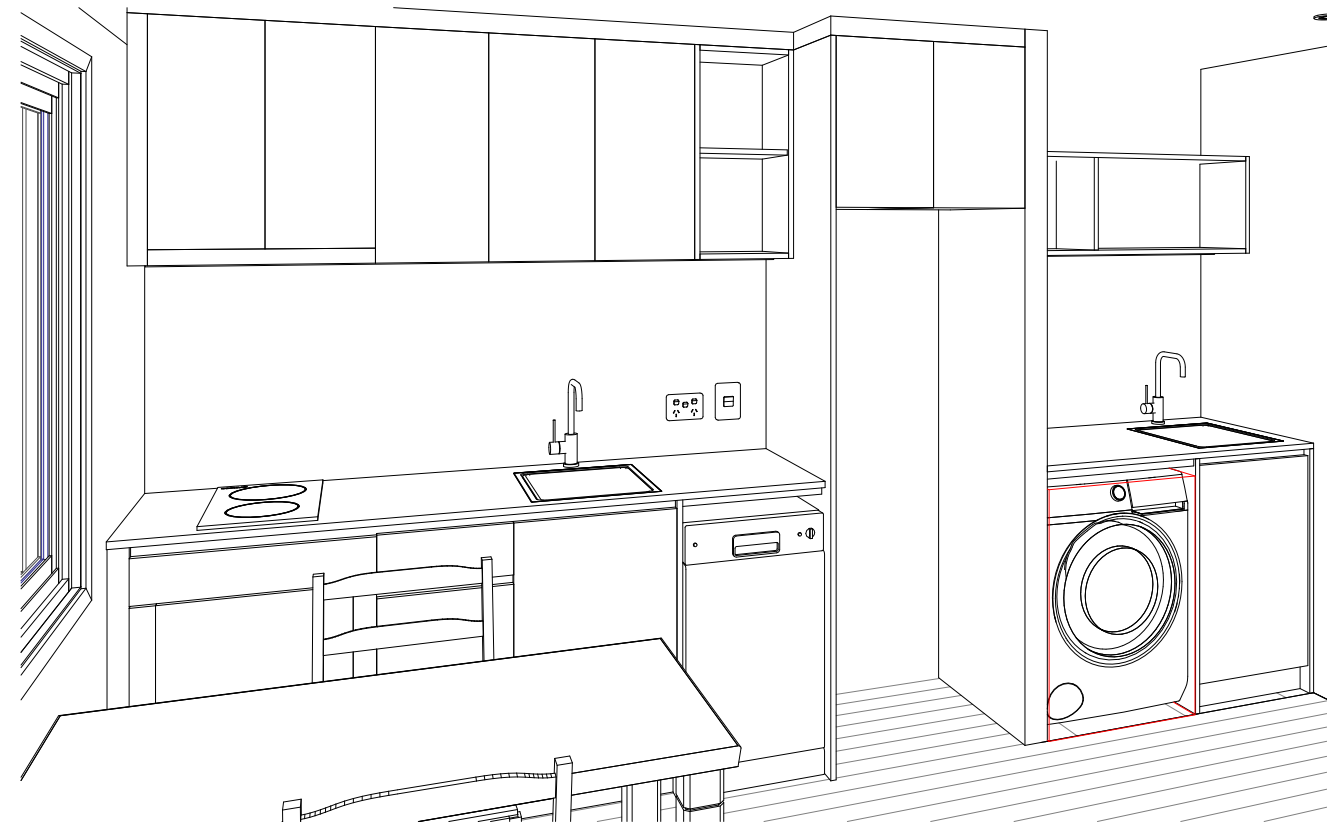

CABINETS NOTES

- ALL CABINETS SHOP DRAWINGS BY FACTORY TEAM. SITE MEASURE. REQUIRED, DIMENSIONS TO BE ADJUSTED ACCORDINGLY.
- MATERIALS AND FINISHES REFER TO COLOUR SCHEME AND MATERIAL SCHEDULE. TO BE CONFIRMED AT LATER DATE.
- FILLERS HAVE BEEN OMITTED FOR CLARITY. SIZES AND POSITIONS TO BE ROBE DECIDED BY THE FACTORY TEAM.
- ALL DRAWERS HAVE SOFT CLOSE TRACKS.
- DRAWER CARCASS COLOUR TO MATCH DOOR FRONT COLOUR, UNLESS BIN INSIDE CPB NOTED DIFFERENTLY.

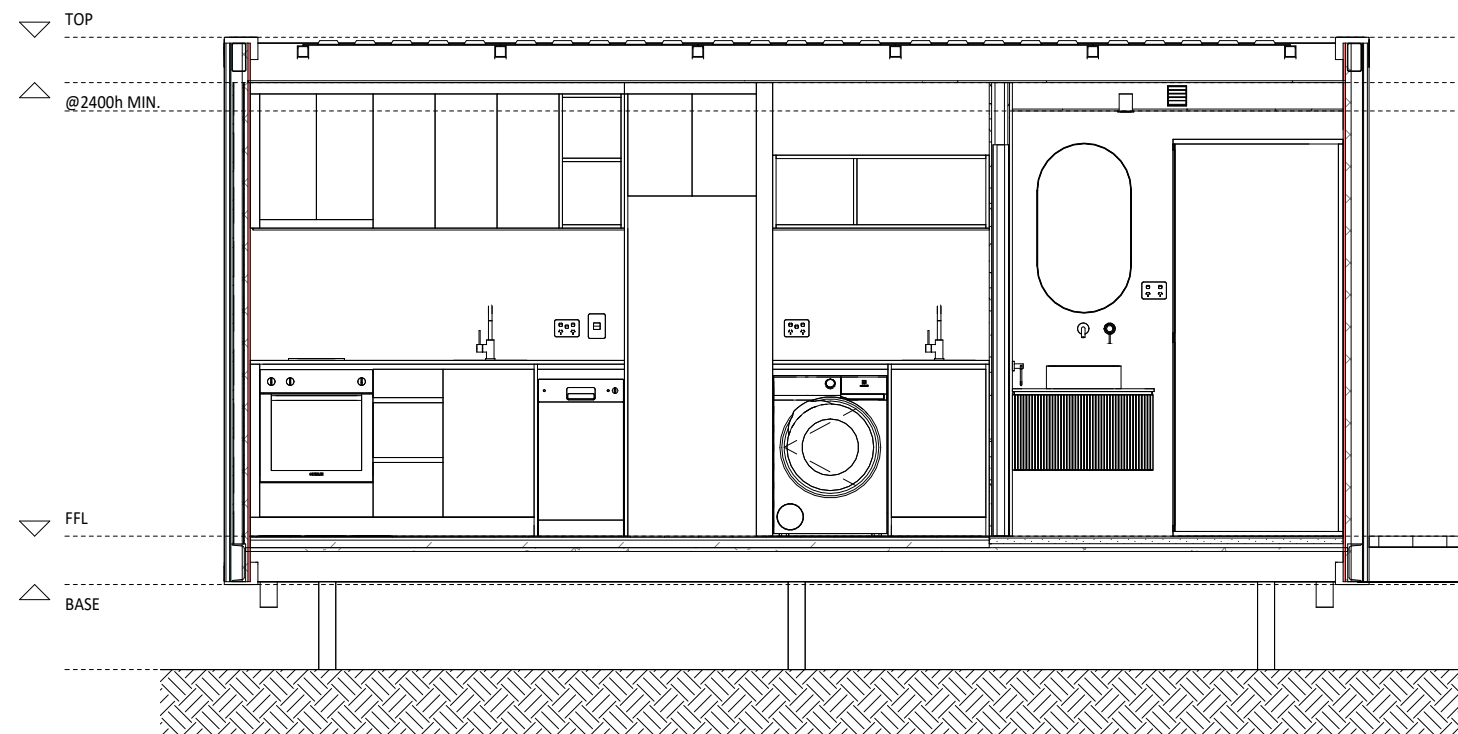

X1 SECTION X1
100 scale 1:40

REV	DESCRIPTION	DATE
A	Revision 1	13.07.2026

STYLE: **HAVEN**


ADDRESS:

CLIENT:

JOB NO.

SHEET **112**


SHEET TOTALS **23**

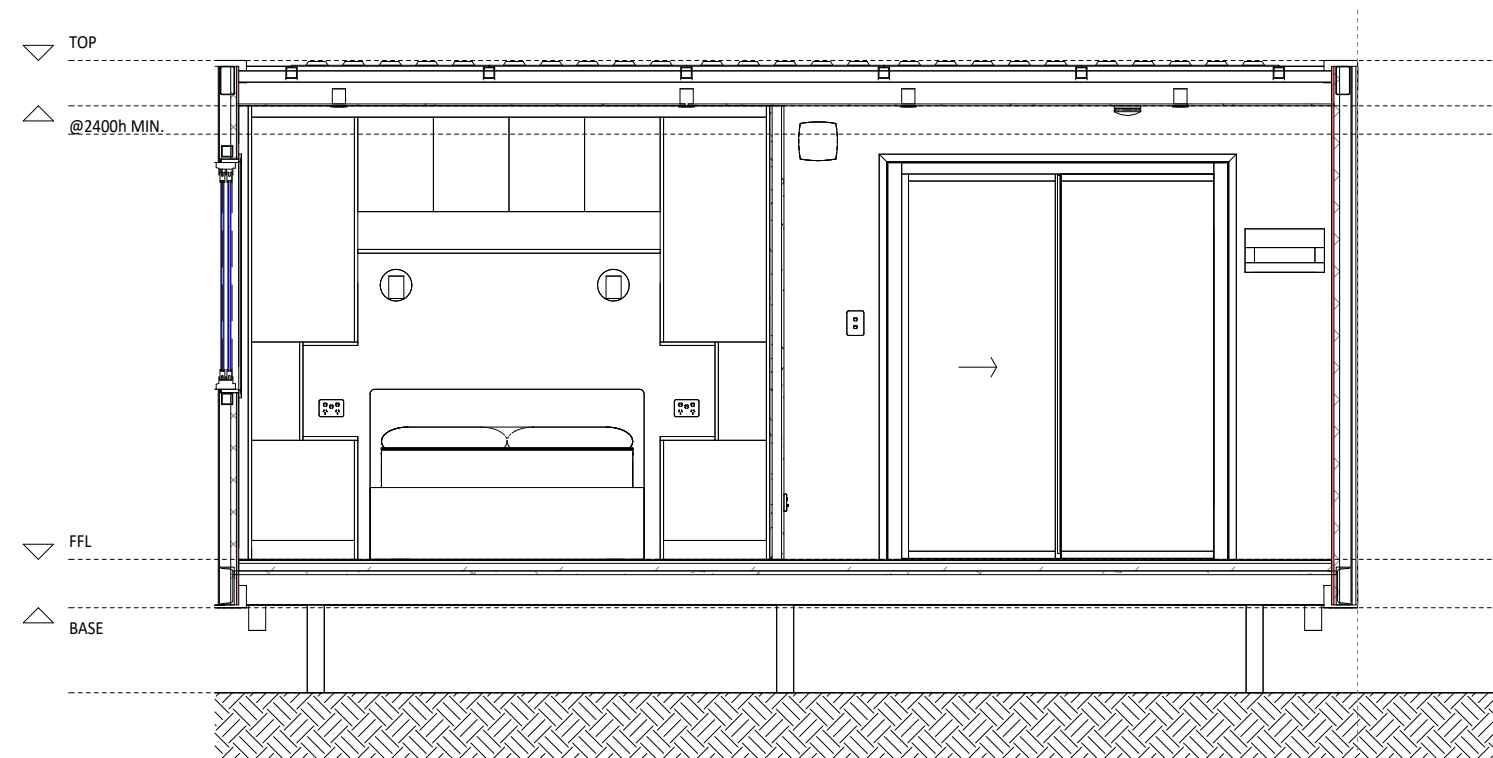

SECTION X2
X2
100 scale 1:40

- ALL CABINETS SHOP DRAWINGS BY FACTORY TEAM. SITE MEASURE. REQUIRED, DIMENSIONS TO BE ADJUSTED ACCORDINGLY.
- MATERIALS AND FINISHES REFER TO COLOUR SCHEME AND MATERIAL SCHEDULE. TO BE CONFIRMED AT LATER DATE.
- FILLERS HAVE BEEN OMITTED FOR CLARITY. SIZES AND POSITONS TO BE ROBE DECIDED BY THE FACTORY TEAM.
- ALL DRAWERS HAVE SOFT CLOSE TRACKS.
- DRAWER CARCASS COLOUR TO MATCH DOOR FRONT COLOUR, UNLESS BIN INSIDE CPB NOTED DIFFERENTLY.

CABINETS NOTES

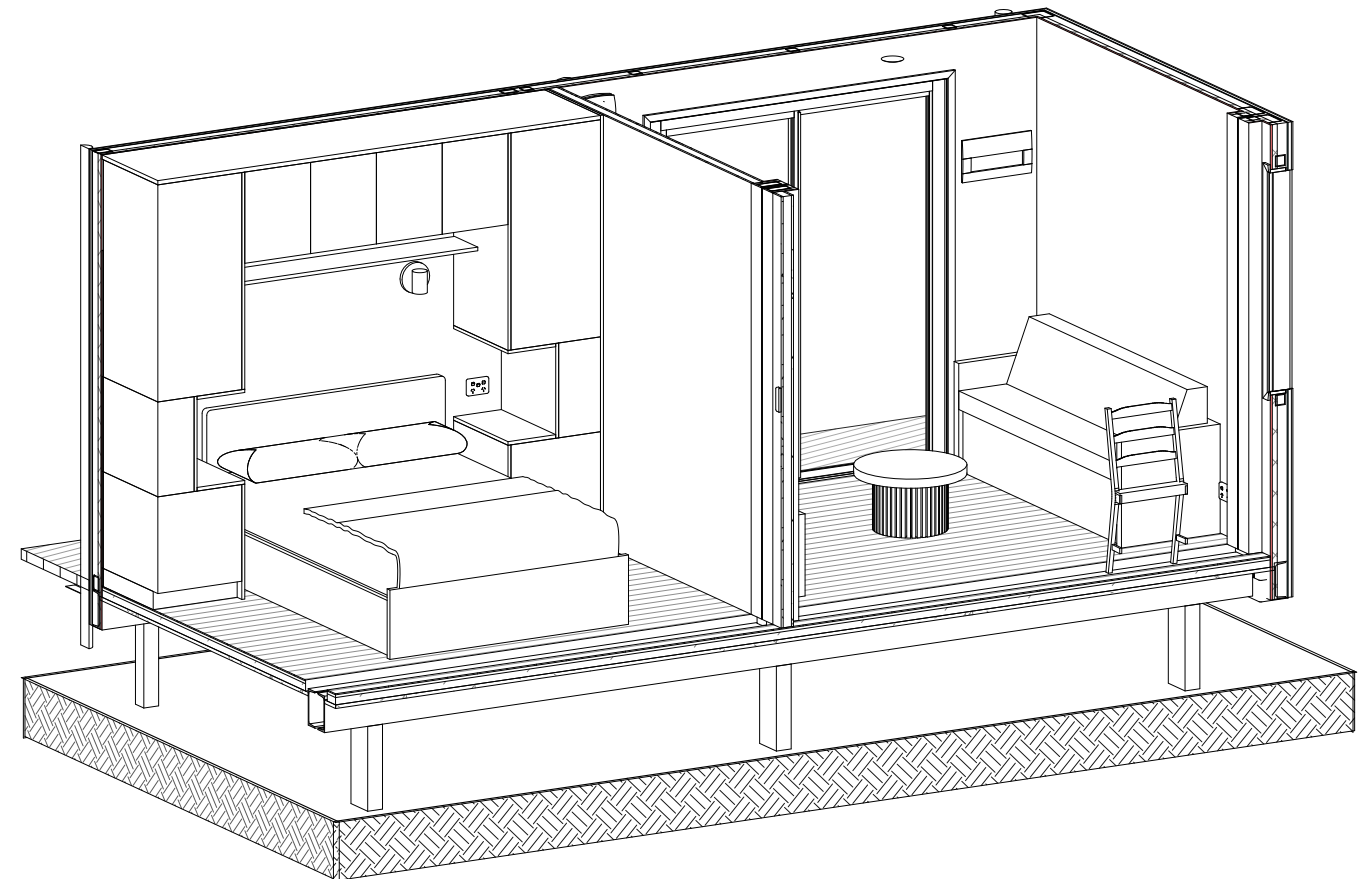

REV	DESCRIPTION	DATE
A	Revision 1	13.07.2026

STYLE: **HAVEN**

ADDRESS:

CLIENT:

JOB NO.



SHEET **113**

SHEET TOTALS **23**

WIND CLASSIFICATION - /
SOIL CLASSIFICATION - CLASS N/A

2026/7/13 21:31:07

E1
100
ELEVATION 1
scale 1 : 65

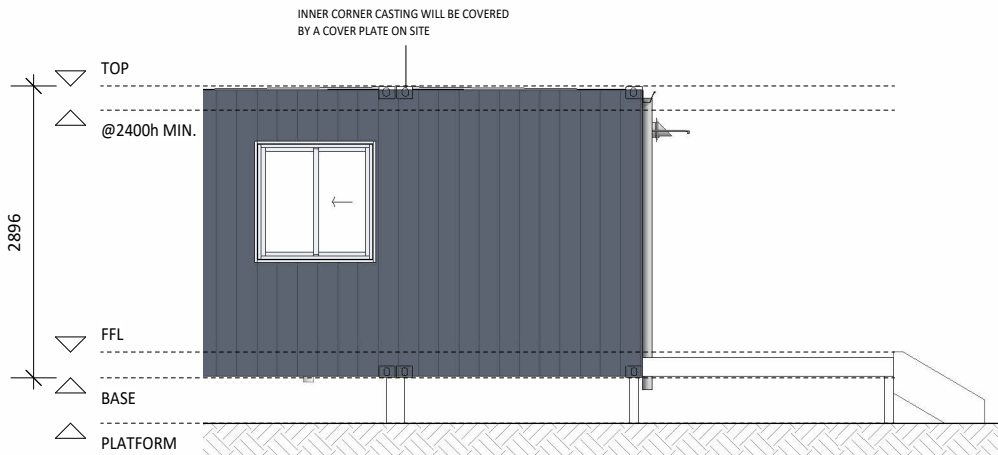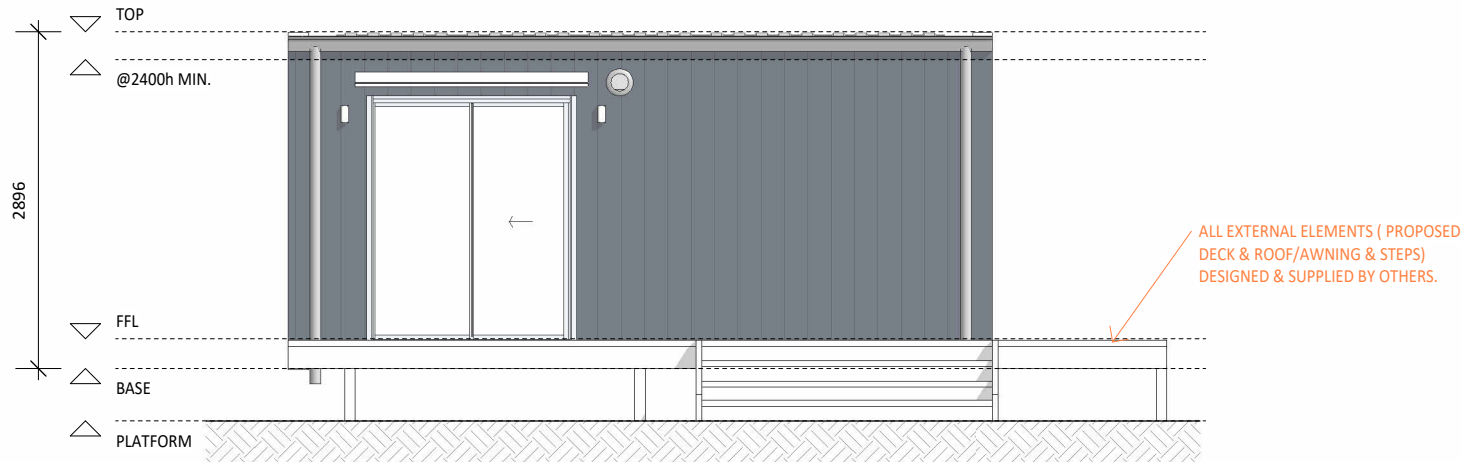


E2
100
ELEVATION 2
scale 1 : 75



E4
100
ELEVATION 4
scale 1 : 75

E3
100
ELEVATION 3
scale 1 : 65

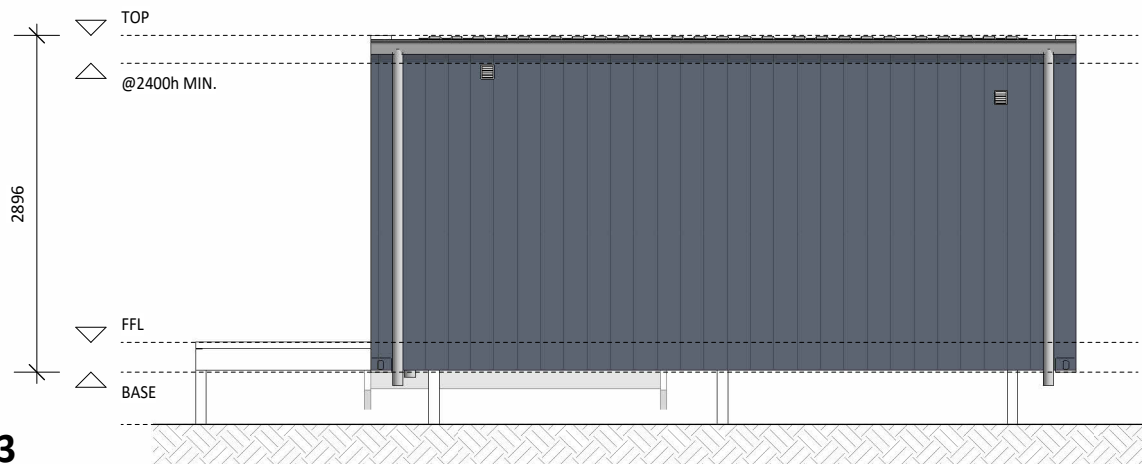

NOTES

- ALL EXTERNAL ELEMENTS (PROPOSED DECK) DESIGNED & SUPPLIED BY OTHERS.
- DOWNPIPES & GUTTER SUPPLIED INSTALLED ON SITE BY OTHERS.
- SUREFOOT STUMPS FOOTING LAYOUT REFERENCE ONLY, REFER ENGINEERING DRAWINGS.

REV	DESCRIPTION	DATE
A	Revision 1	13.07.2026

STYLE: HAVEN

ADDRESS:

JOB NO.

CLIENT:

SHEET 114

SHEET TOTALS 23