



A	Revision 1	
REV	DESCRIPTION	DATE

STYLE:

JOB NO.

ADDRESS:

CLIENT:

SHEET: 000

DRAWN BY: SKY


SHEET TOTALS: 22

Project Status

COPYRIGHT - THE IDEAS AND CONCEPTS CONTAINED WITHIN ALL DRAWINGS AND DOCUMENTS IS THE SOLE PROPERTY OF TERRAMOD.



AREA SCHEDULE	
POD1	42.06 m ²
POD2	42.06 m ²
Grand total	84.12 m ²

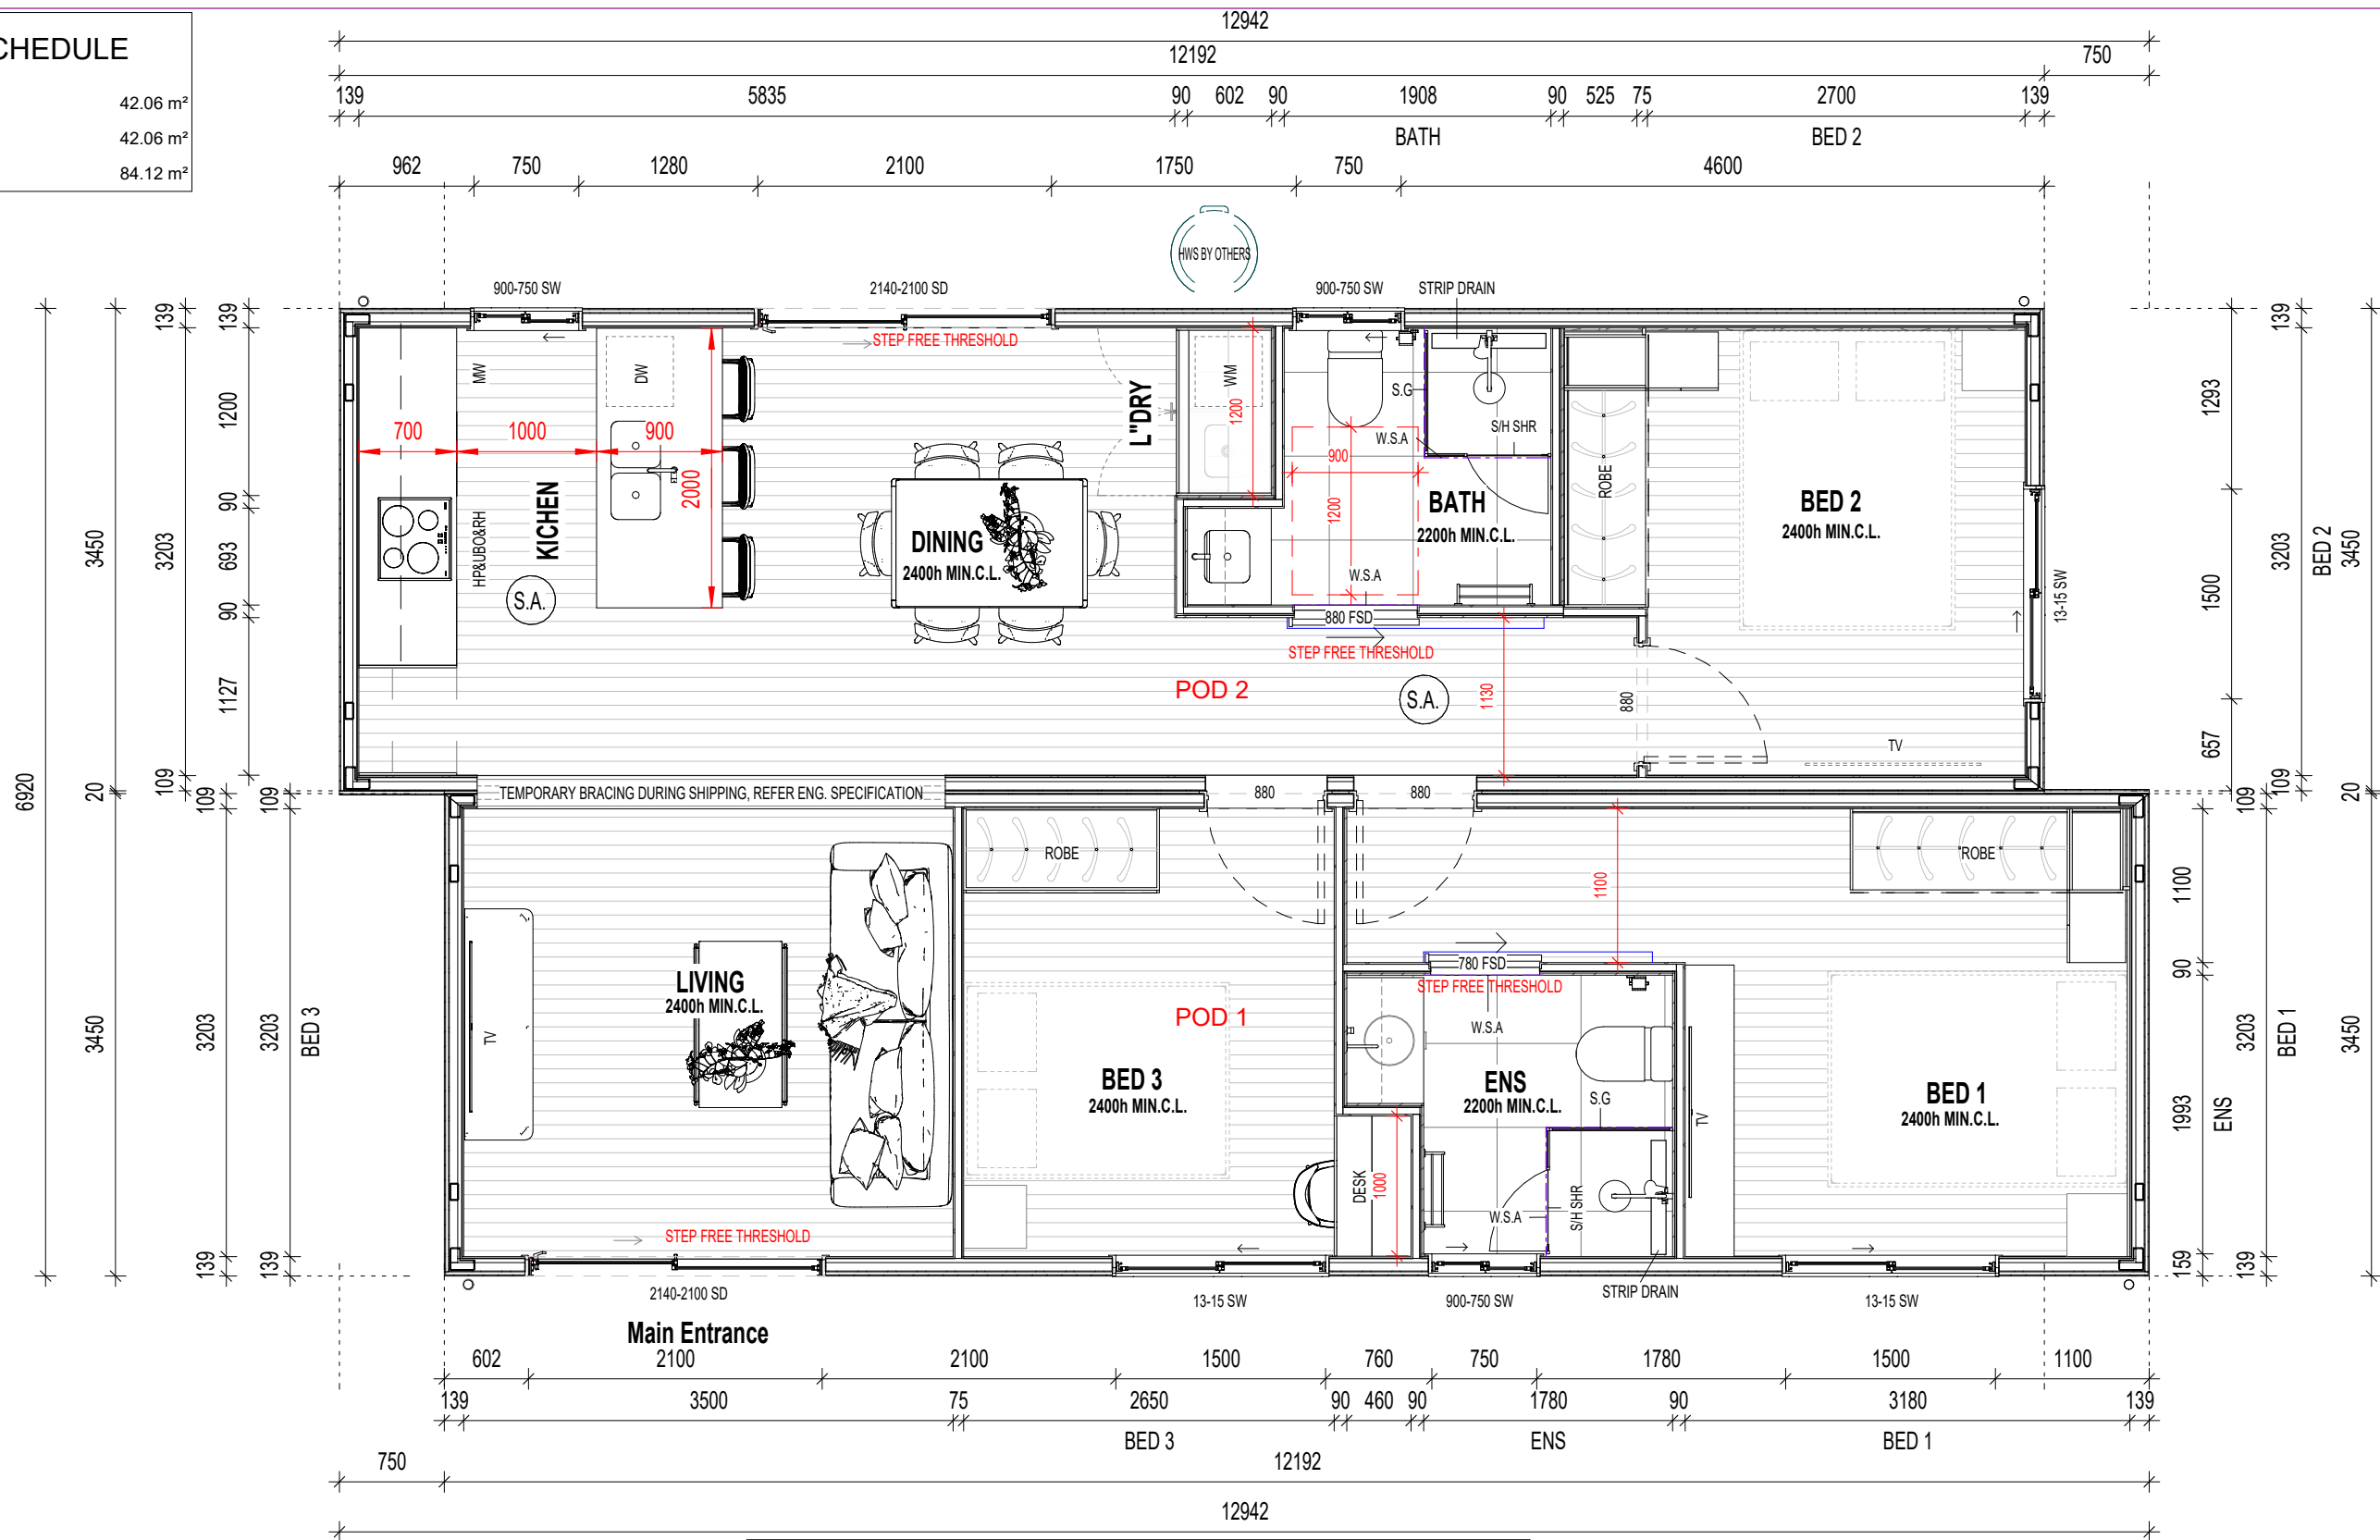

- NOTES:
- ALL EXTERNAL ELEMENTS(PROPOSED DECK & ROOF)DESIGNED & SUPPLIED BY OTHERS.
 - SUREFOOT STUMPS FOOTING LAYOUT REFERENCE ONLY, REFER ENGINEERING DRAWINGS.

KEYNOTE LEGEND	
S.A.	SMOKE ALARMS AS ANNOTATED TO BE PROVIDED AS PER B.C.A. AND AS3786. WHERE MORE THAN ONE SMOKE ALARM IS INSTALLED, THOSE ALARMS MUST BE INTERCONNECTED.
W.S.A.	WATER STOP ANGLES TO ALL WET AREA DOORWAYS INCLUDING BATHROOMS, WATER CLOSETS AND LAUNDRIES AS PER NCC 2022 Volume 2
S.G.	SAFETY GLASS TO SHOWER SCREEN.
S/H SHR	A STEPLESS AND HOBLESS SHOWER.SEMI-FRAMELESS SCREEN.BUT BOTTOM OF SHOWER GLASS DOOR IS FRAMELESS

FLOOR PLAN

SCALE 1 : 50

A	Revision 1	
REV	DESCRIPTION	DATE

STYLE:

ADDRESS:


CLIENT:

DRAWN BY: sky


JOB NO.

SHEET: 101


SHEET TOTALS: 22

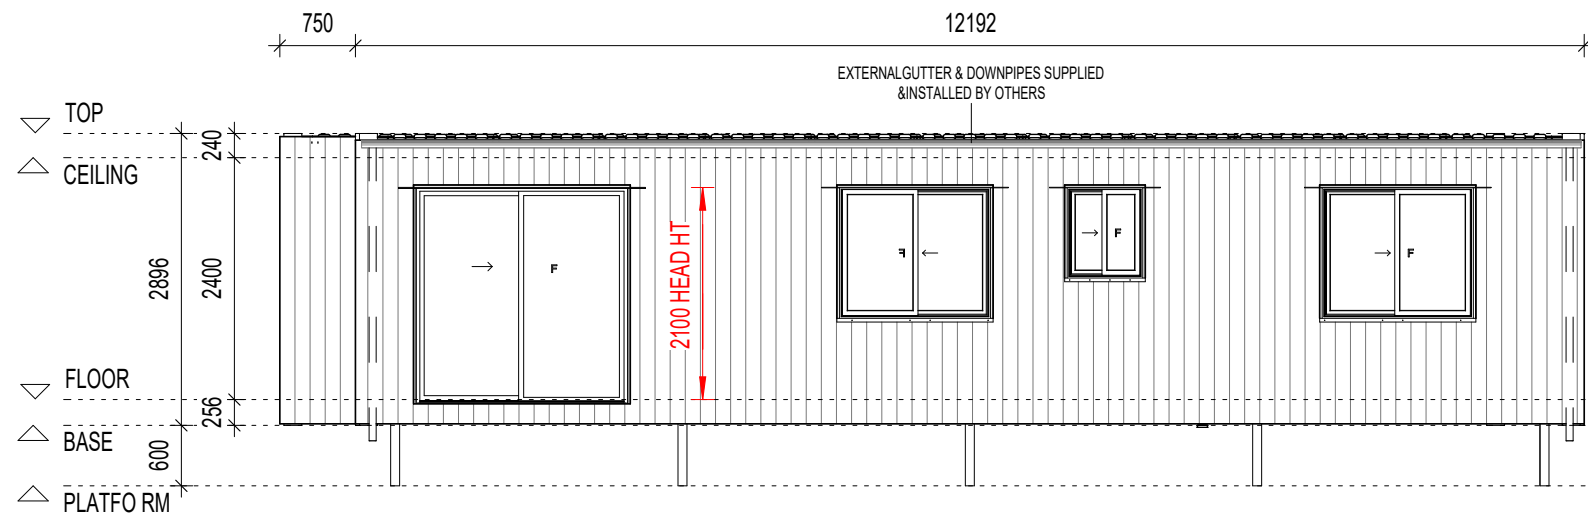


E1 ELEVATION 1
102 SCALE:1:75

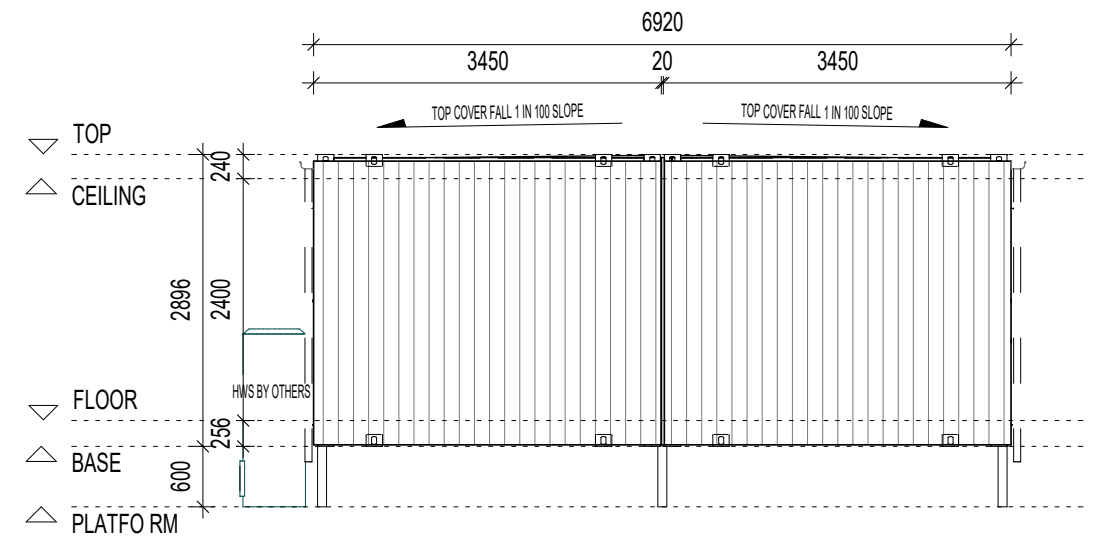

E3 ELEVATION 3
102 SCALE:1:75

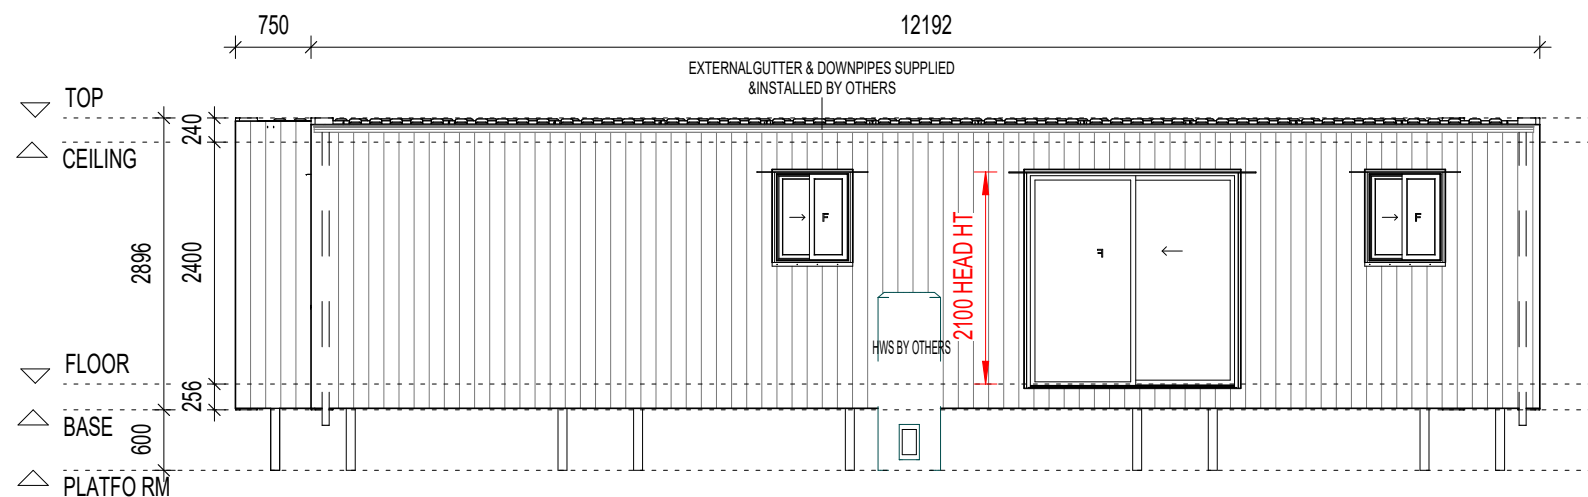

E2 ELEVATION 2
102 SCALE:1:75

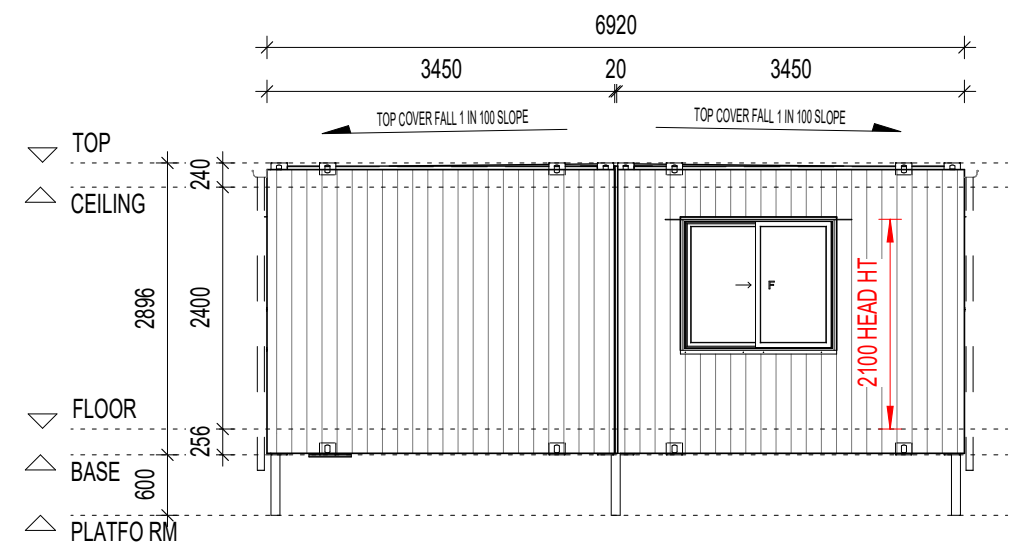

E4 ELEVATION 4
102 SCALE:1:75


Revision 1		
A	DESCRIPTION	DATE
REV		

STYLE:
JOB NO.

ADDRESS:




CLIENT:
SHEET: 200

DRAWN BY: sky
SHEET TOTALS: 22

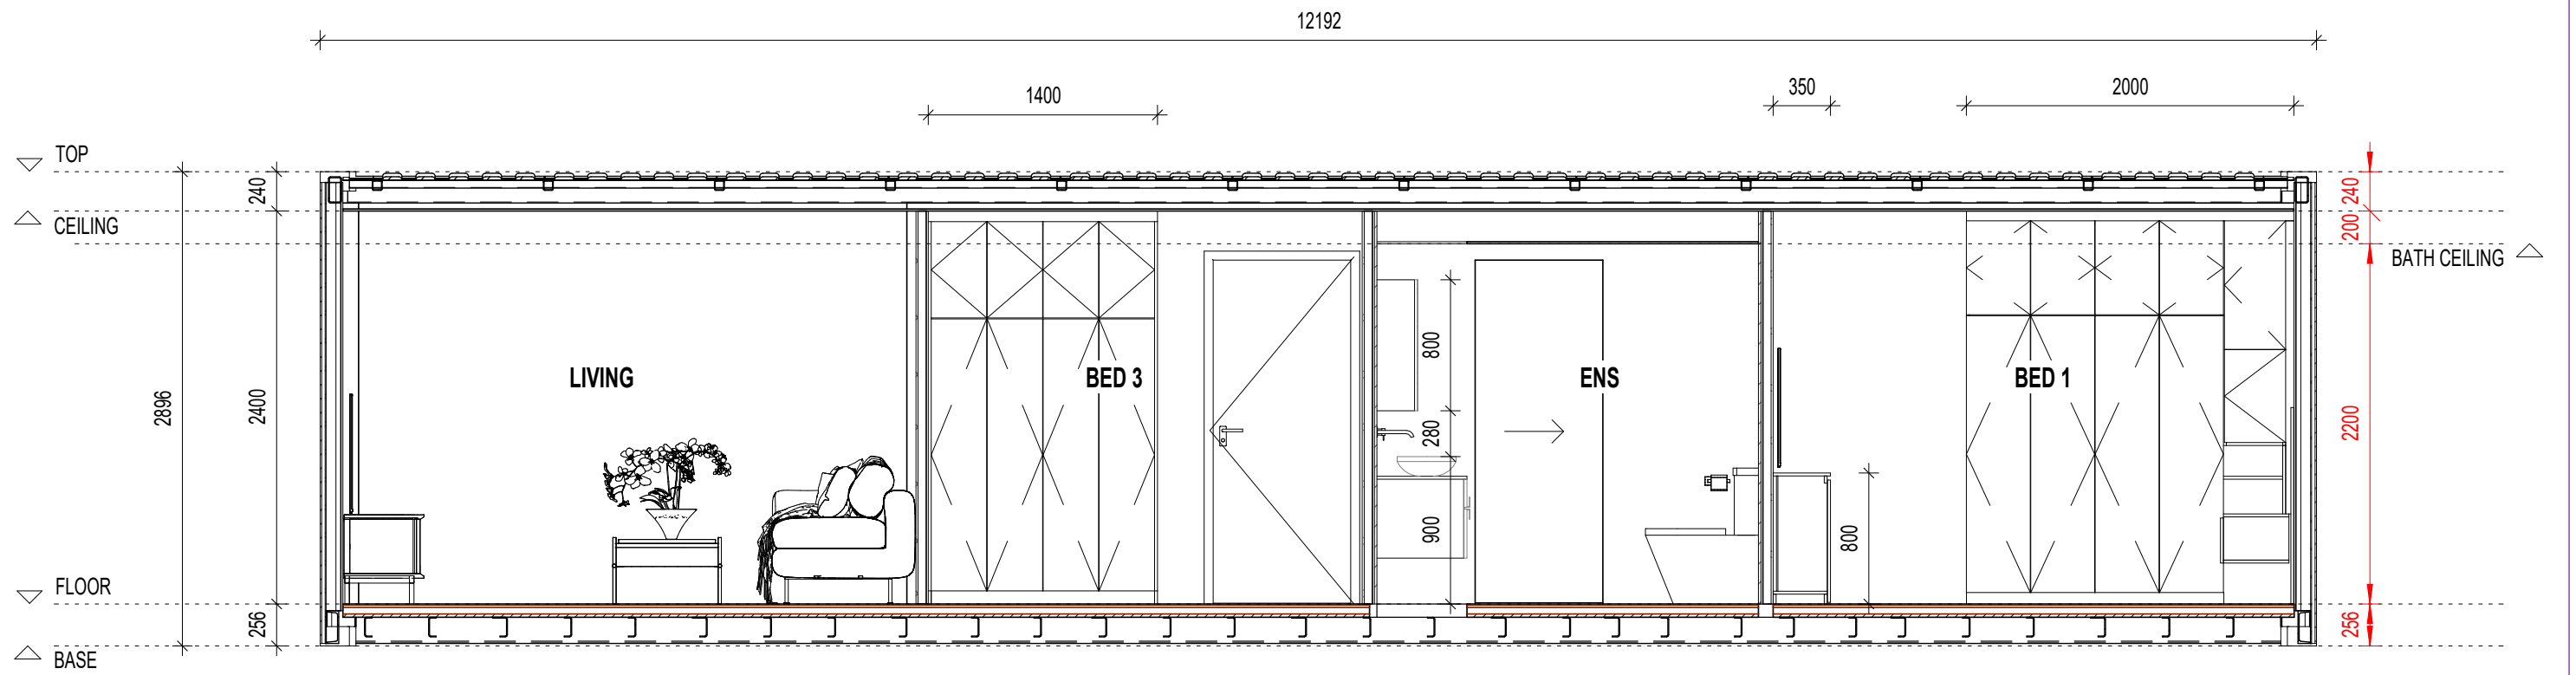

A INTERNAL ELEVATION-A

102 SCALE:1:40

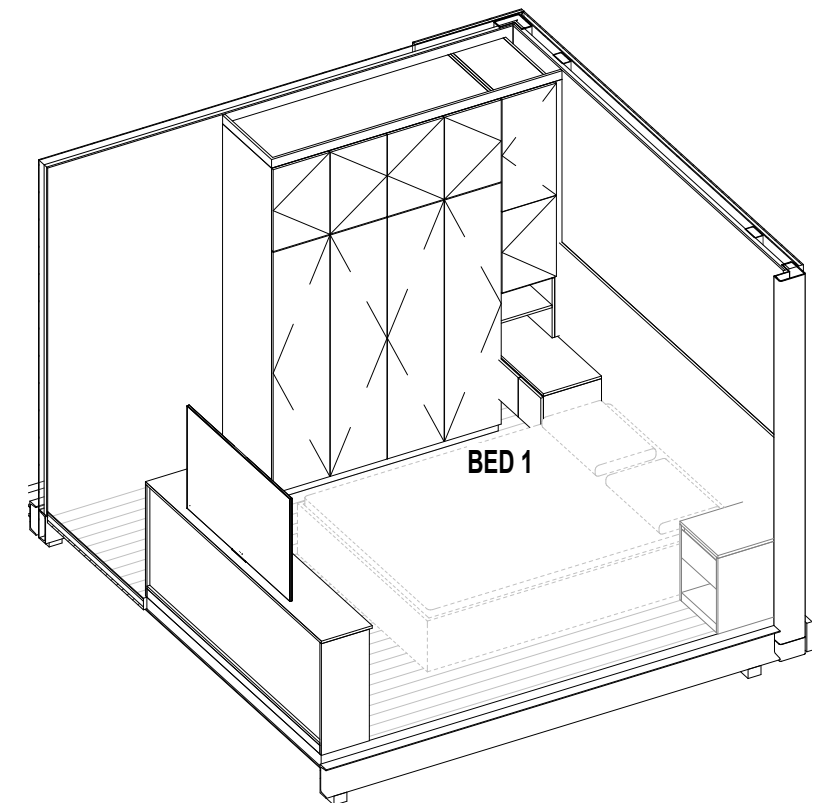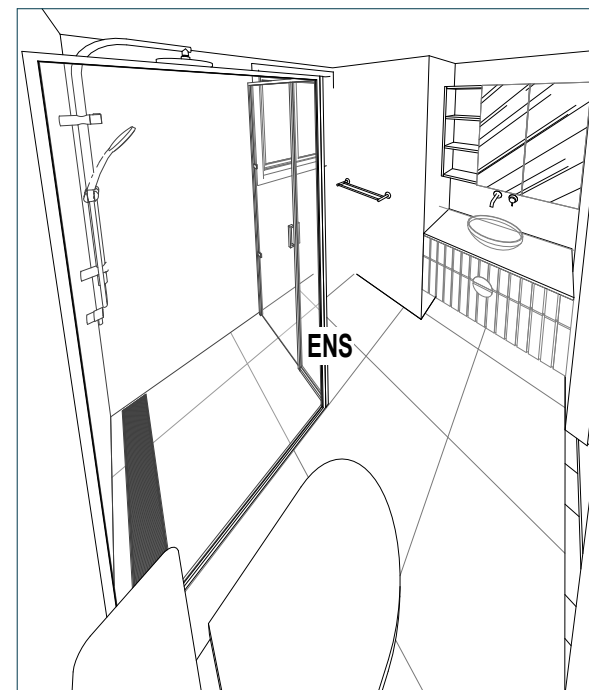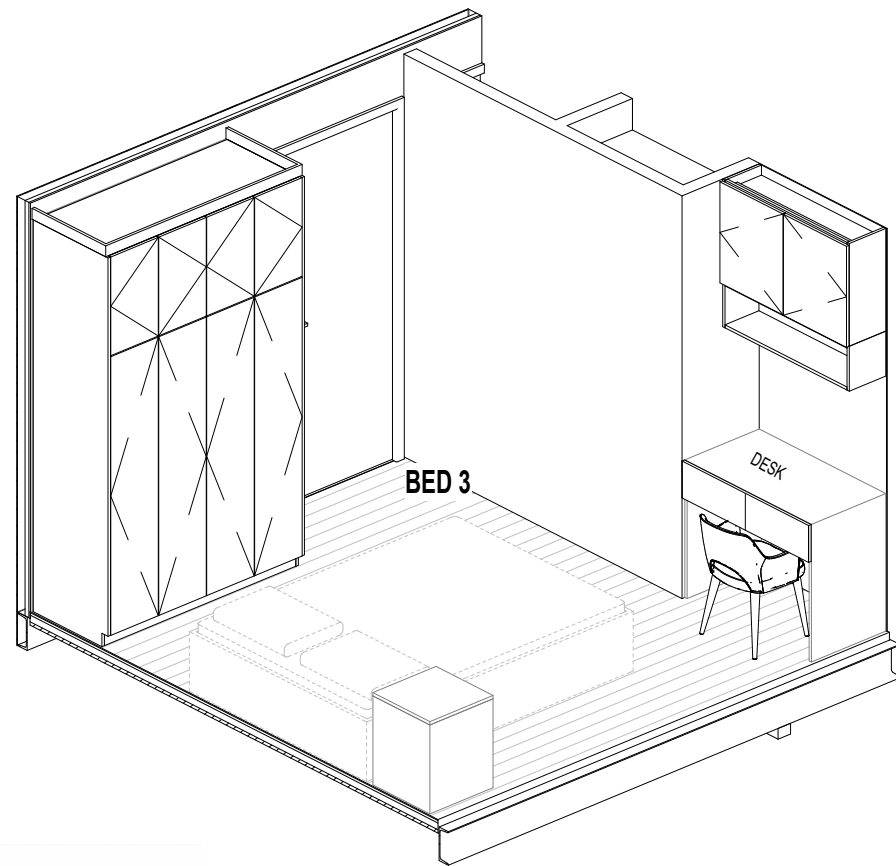


A	Revision 1	
REV	DESCRIPTION	DATE

STYLE:
JOB NO.




ADDRESS:


CLIENT:
SHEET: 400

DRAWN BY: sky
SHEET TOTALS: 22

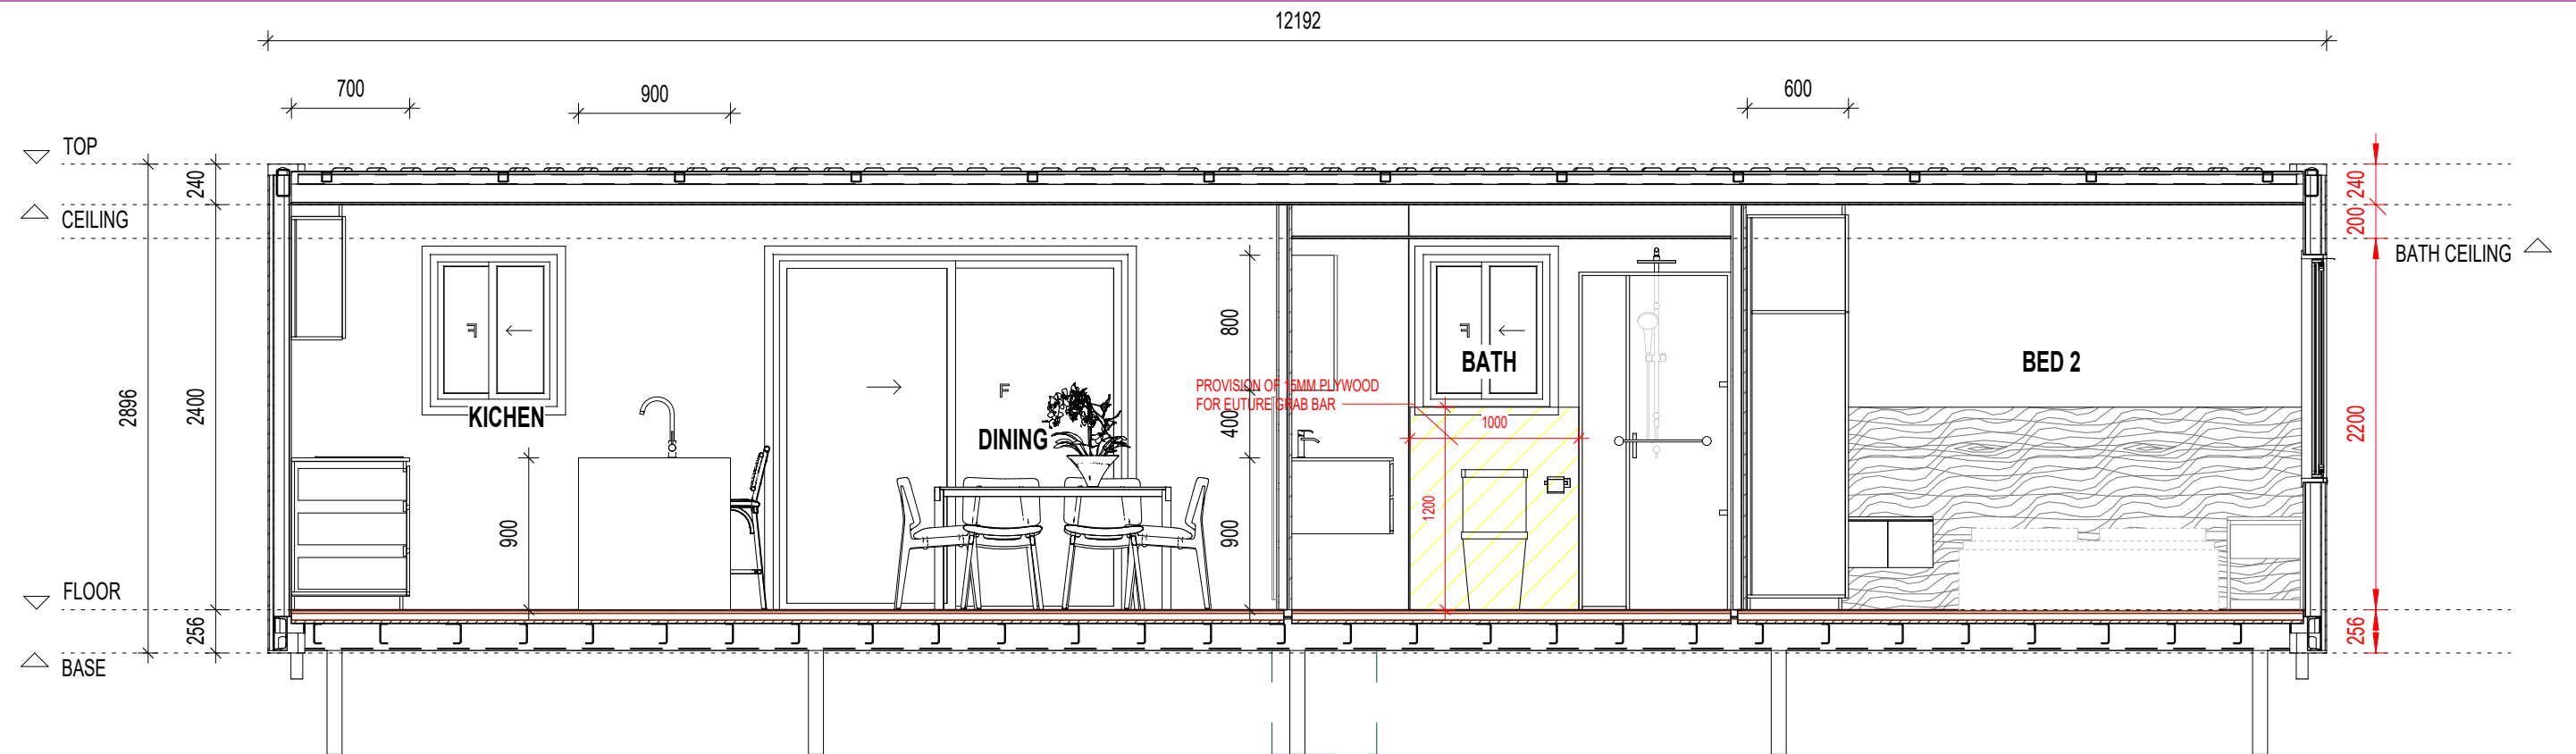

B INTERNAL ELEVATION-B
102 SCALE: 1 : 40

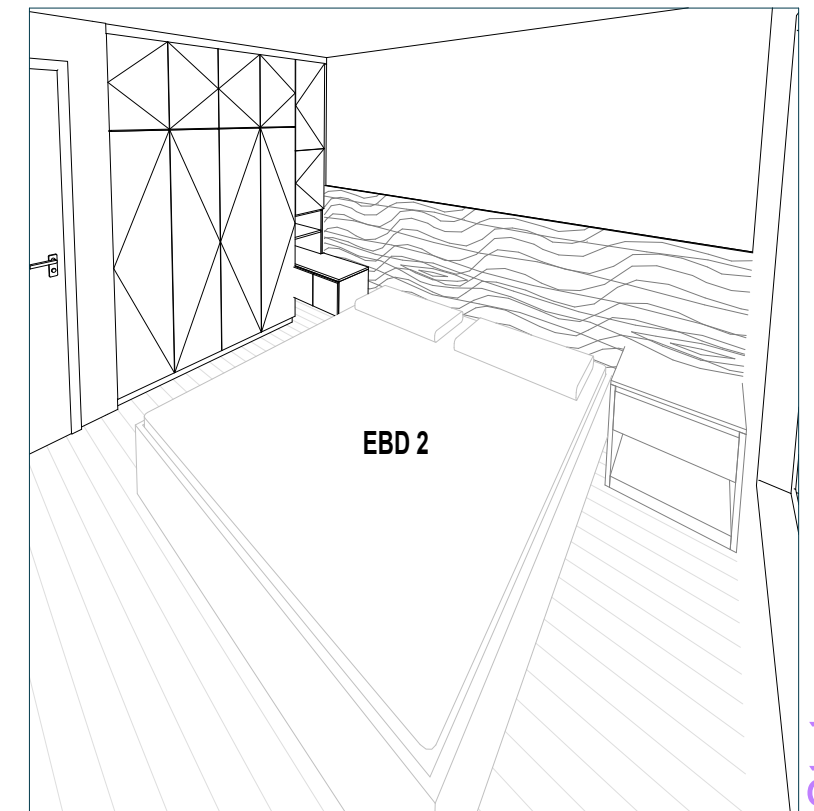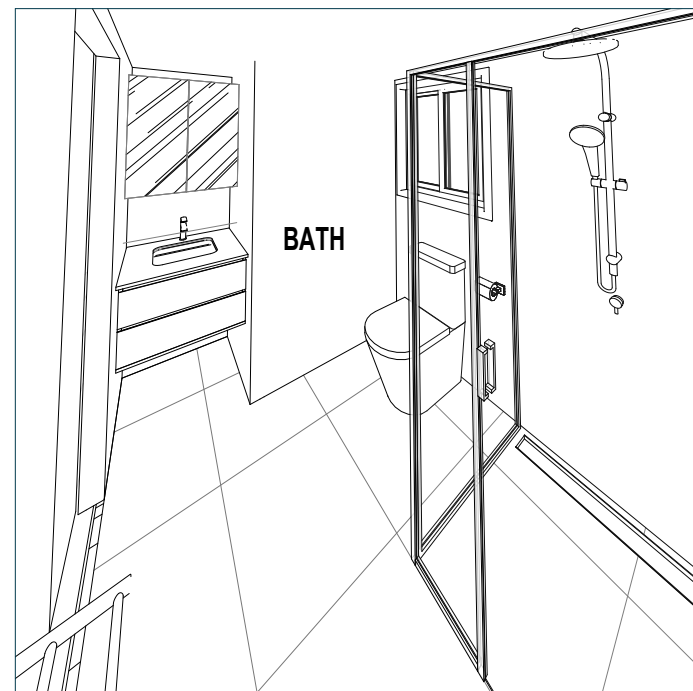
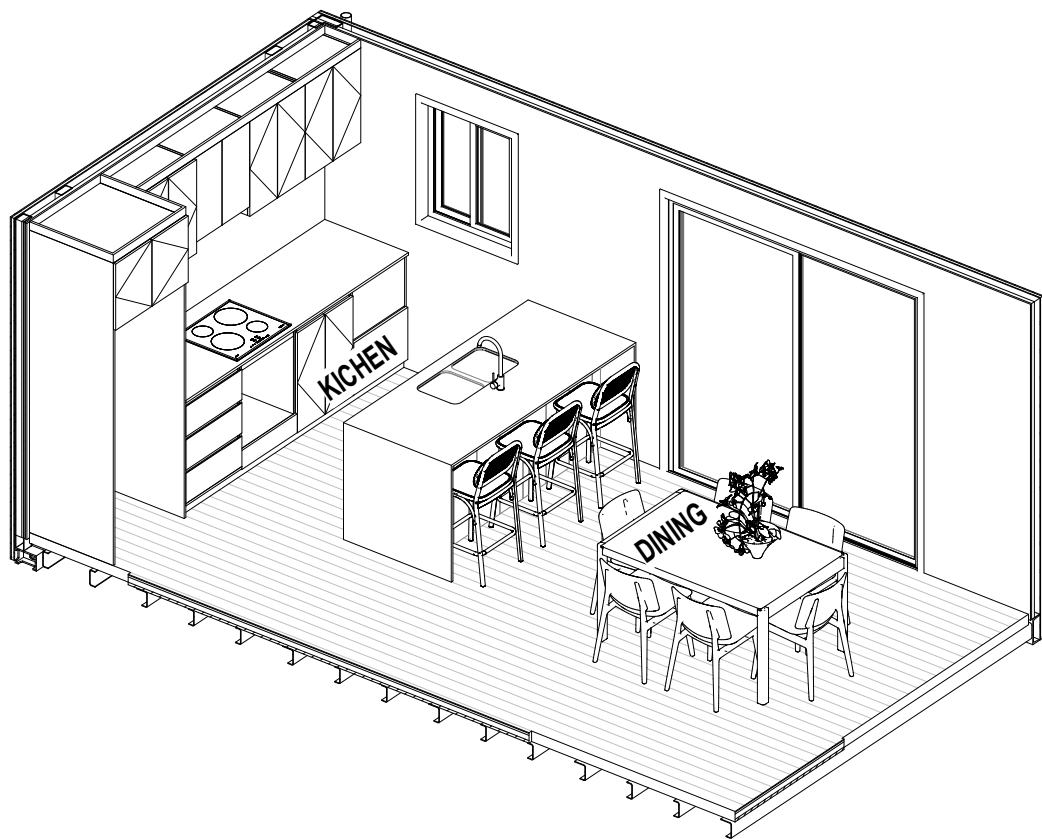


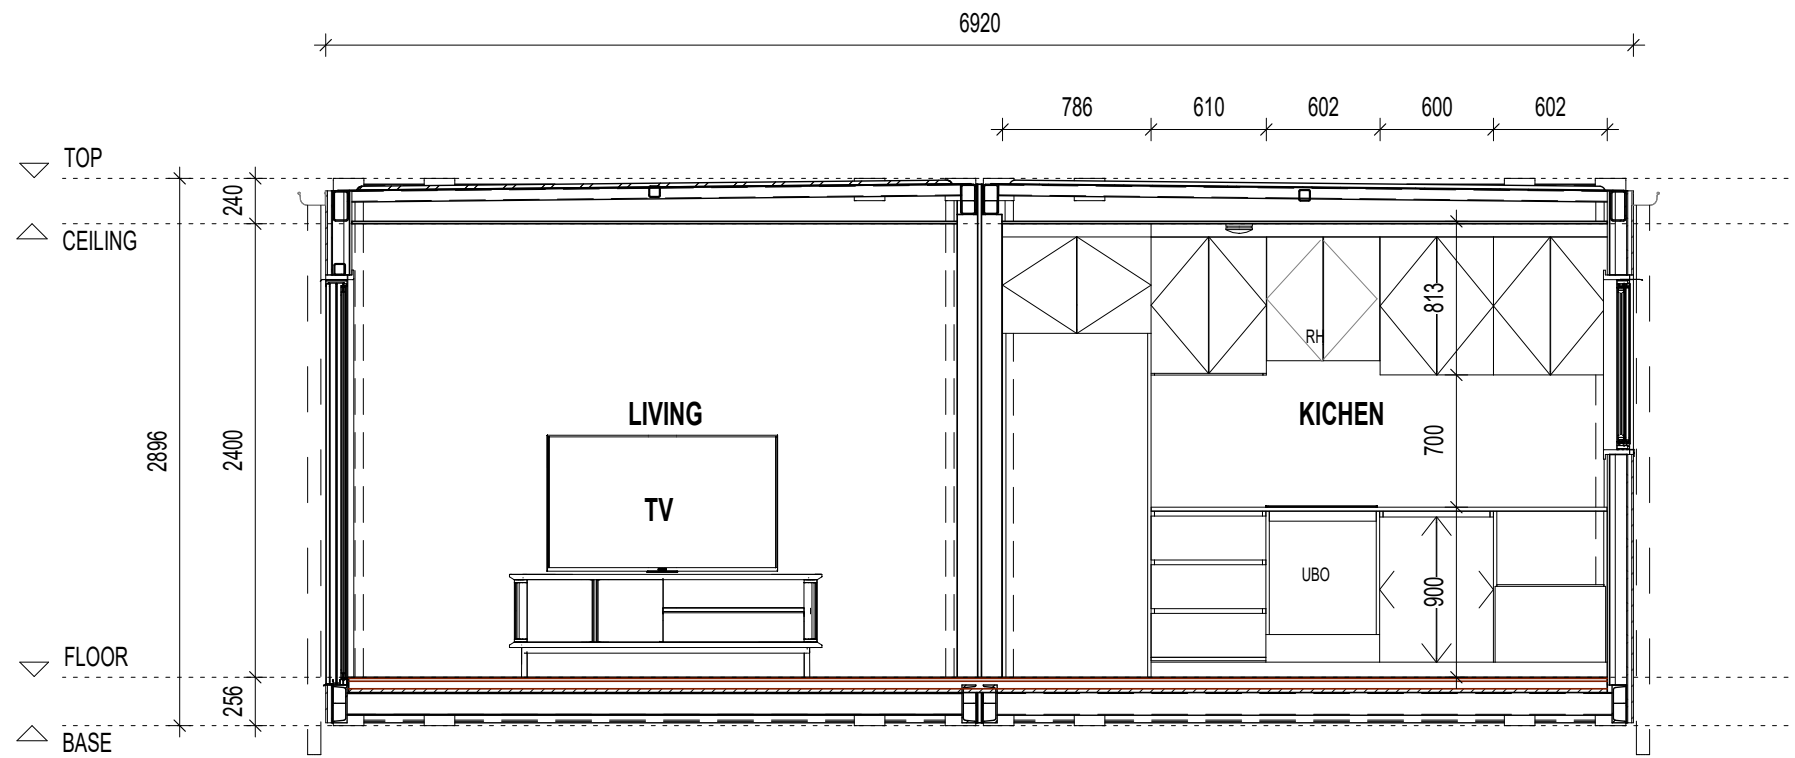

C INTERNAL ELEVATION-C

102

SCALE:1:40

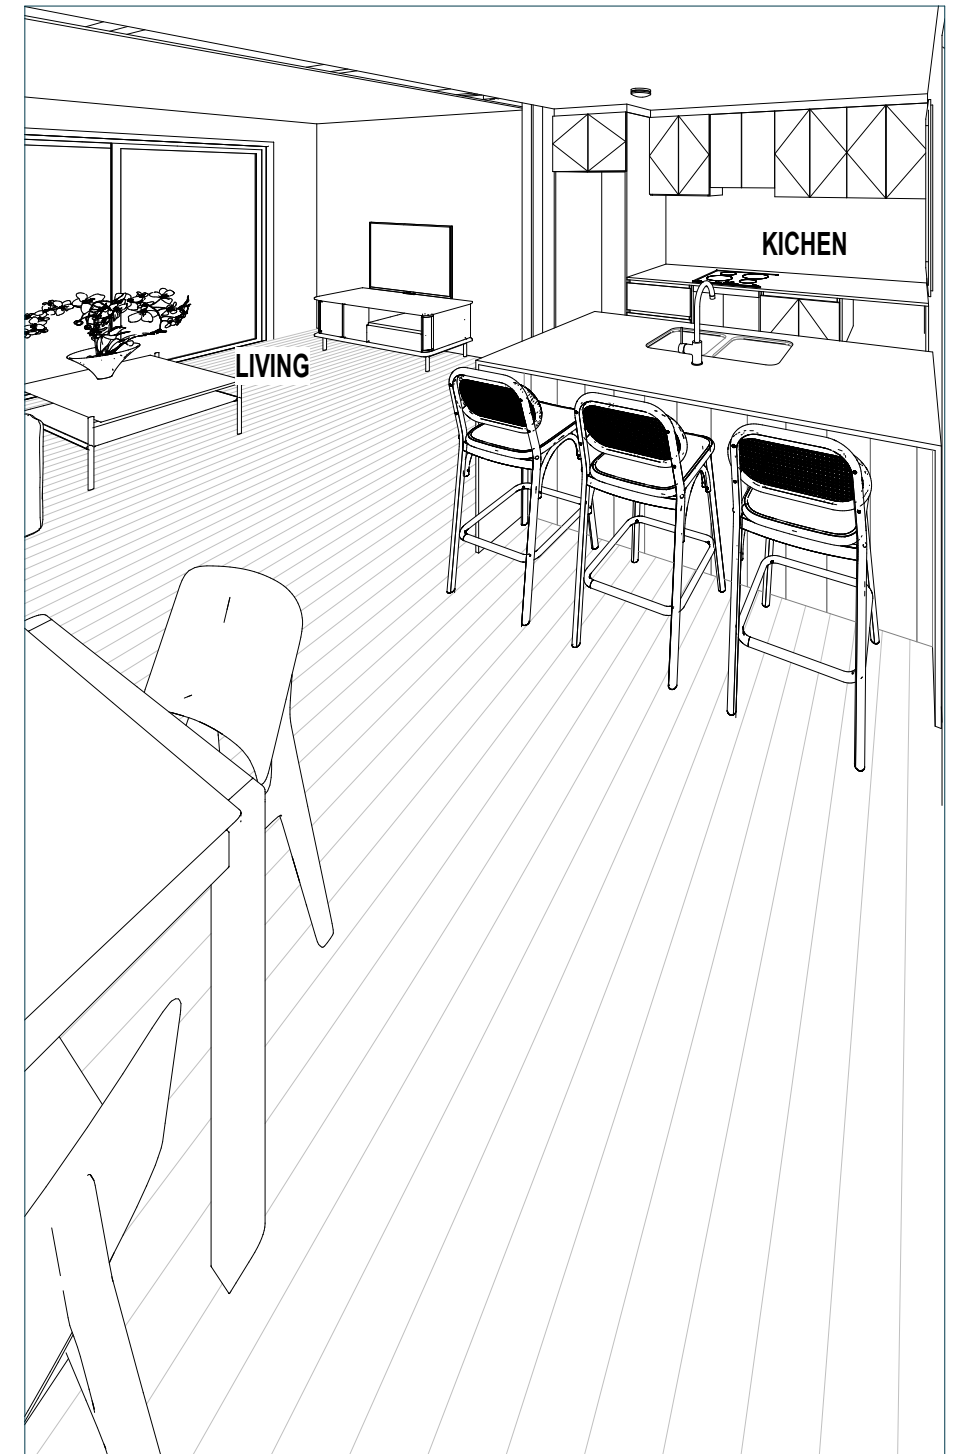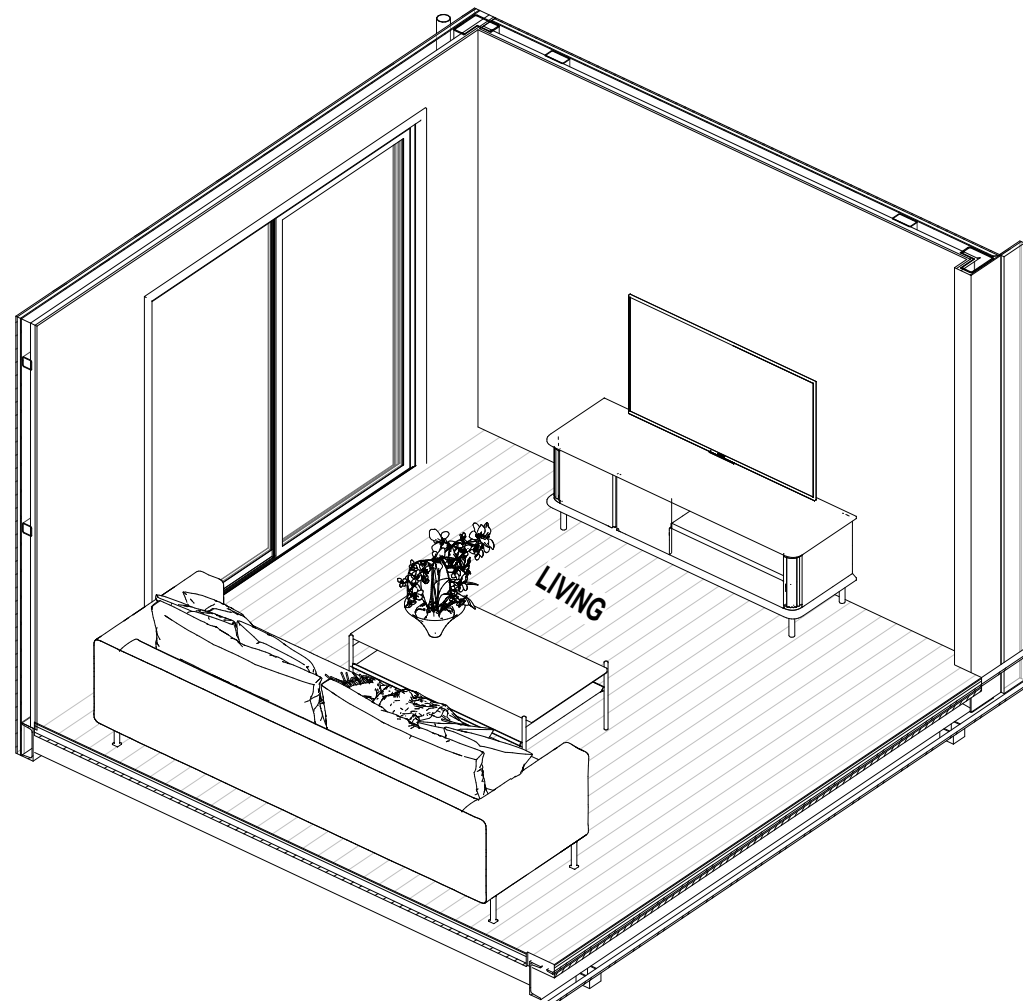

A	Revision 1	
REV	DESCRIPTION	DATE

STYLE:

JOB NO.


ADDRESS:

CLIENT:


SHEET: 402

DRAWN BY: sky

SHEET TOTALS: 22

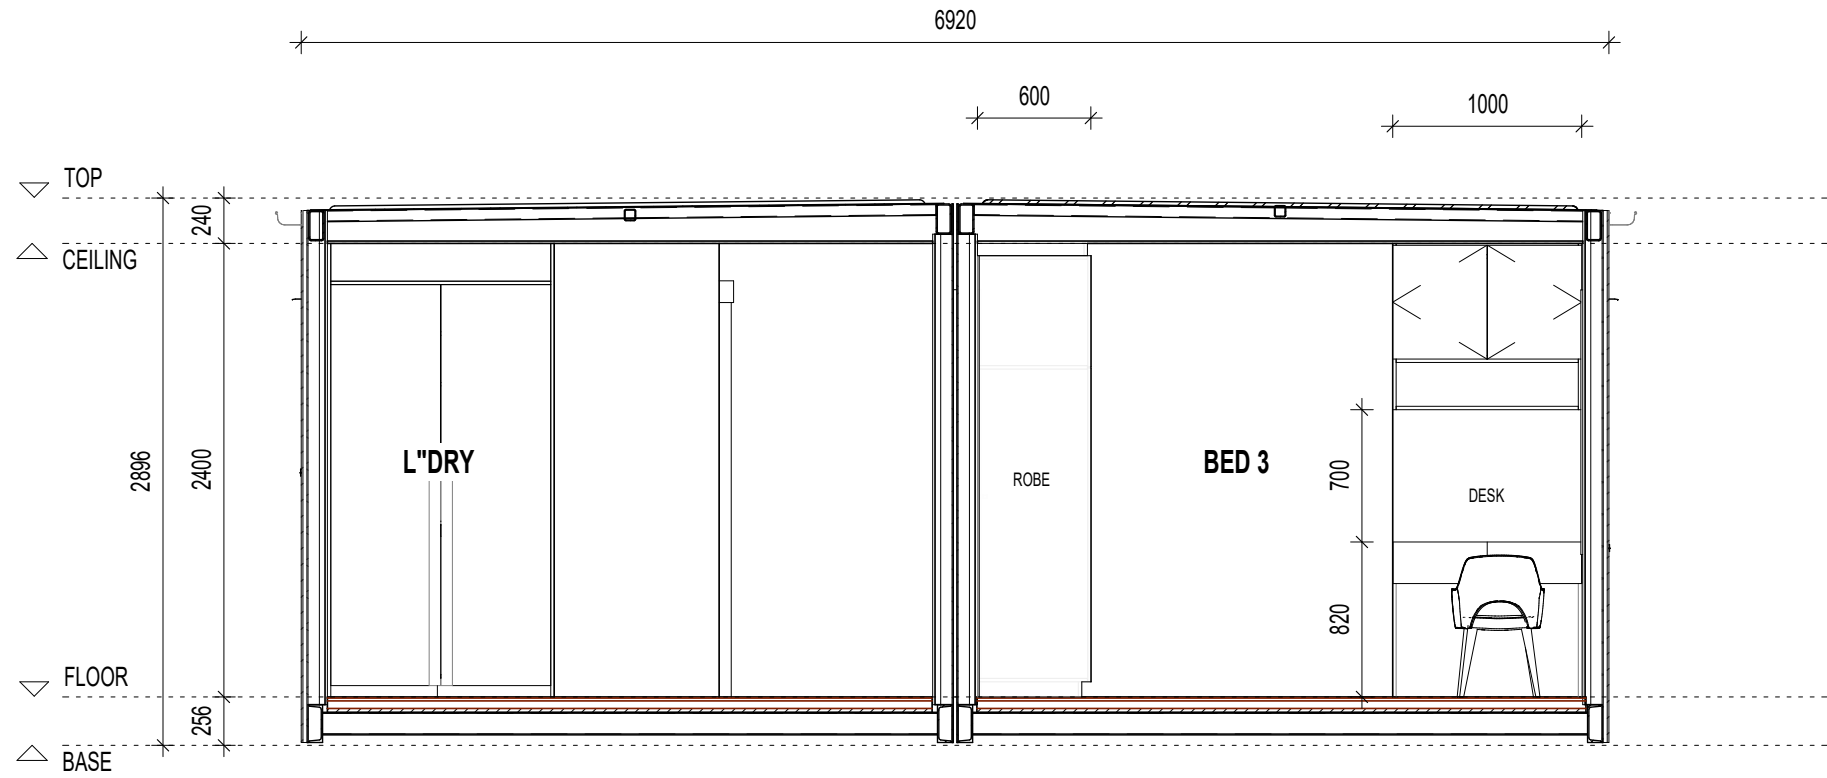

D INTERNAL ELEVATION-D
102 SCALE:1:40

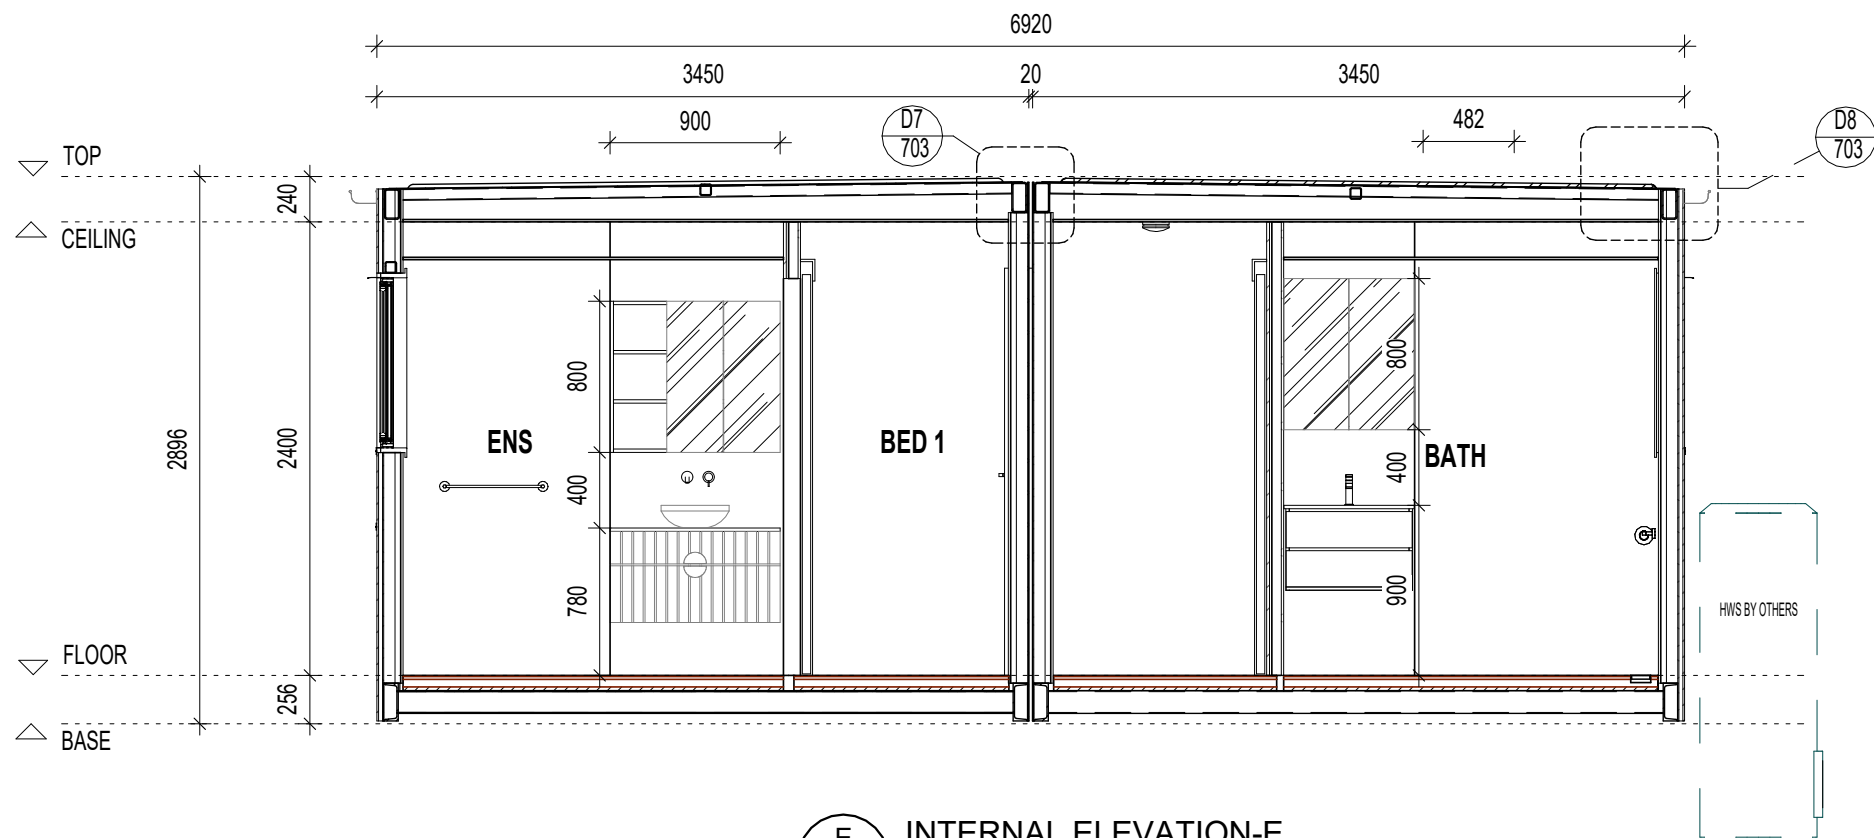

E INTERNAL ELEVATION-E
102 SCALE:1:40

Revision 1		
A	DESCRIPTION	DATE
REV		

STYLE:
JOB NO.

ADDRESS:

CLIENT:
SHEET: 403

DRAWN BY: sky
SHEET TOTALS: 22