


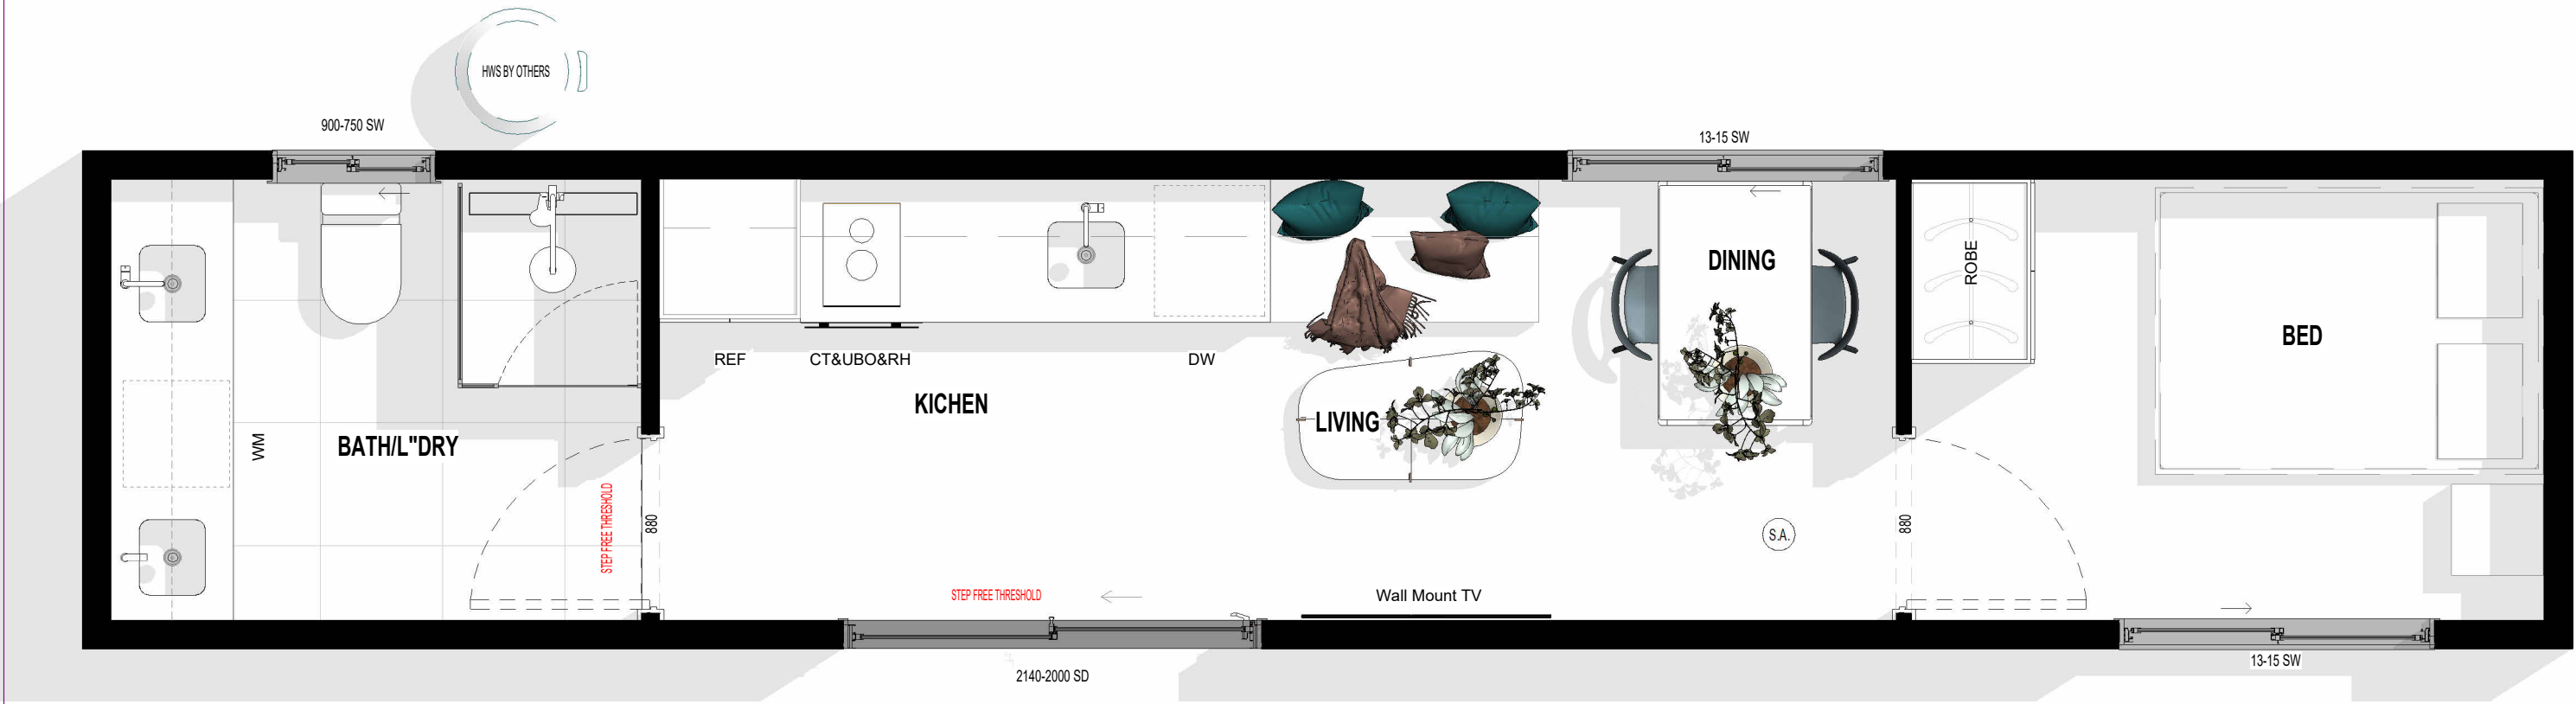

REV	DESCRIPTION	DATE

STYLE:
JOB NO.


ADDRESS:

CLIENT:
SHEET: 000

DRAWN BY: sky
SHEET TOTALS:

AREA SCHEDULE

POD 1	29.72 m²
Grand total	29.72 m²

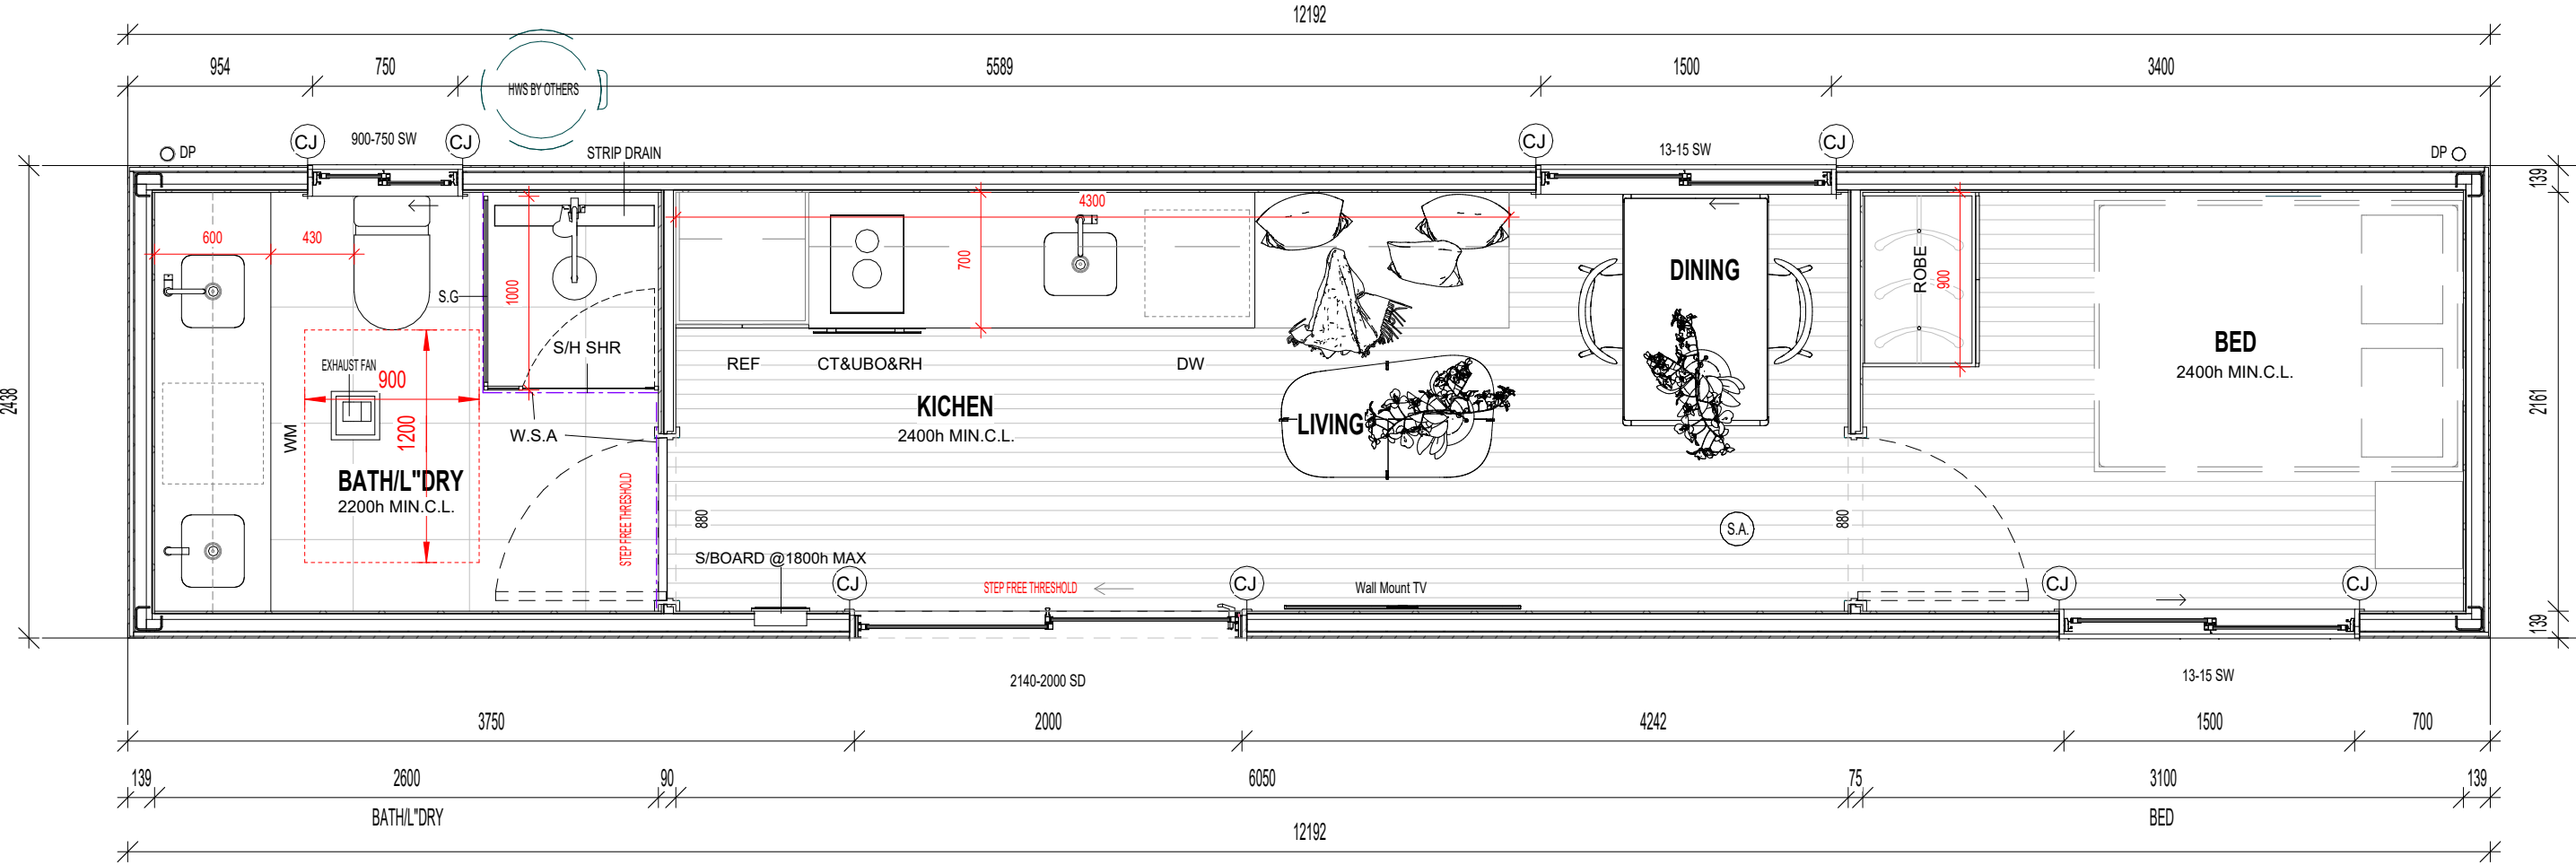

NOTES

- ALL EXTERNAL ELEMENTS(PROPOSED DECK&ROOF)DESIGNED &SUPPLIED BY OTHERS.
- SUREFOOT STUMPS FOOTING LAYOUT REFERENCE ONLY, REFER ENGINEERING DRAWINGS.

KEYNOTE LEGEND

S.A.	SMOKE ALARMS AS ANNOTATED TO BE PROVIDED AS PER B.C.A. AND AS3786. WHERE MORE THAN ONE SMOKE ALARM IS INSTALLED, THOSE ALARMS MUST BE INTERCONNECTED.
W.S.A	WATER STOP ANGLES TO ALL WET AREA DOORWAYS INCLUDING BATHROOMS, WATER CLOSETS AND LAUNDRIES AS PER BCA NCC2022 Volume 2
S.G	SAFETY GLASS TO SHOWER SCREEN.
S/H SHR	A STEPLESS AND HOBLESS SHOWER.SEMI-FRAMELESS SCREEN,BUT BOTTOM OF SHOWER GLASS DOOR IS FRAMELESS

FLOOR PLAN

SCALE 1 : 35

A	REV	DESCRIPTION	DATE

STYLE:

ADDRESS:


JOB NO.

CLIENT:


DRAWN BY: sky

SHEET: 101


SHEET TOTALS: 17

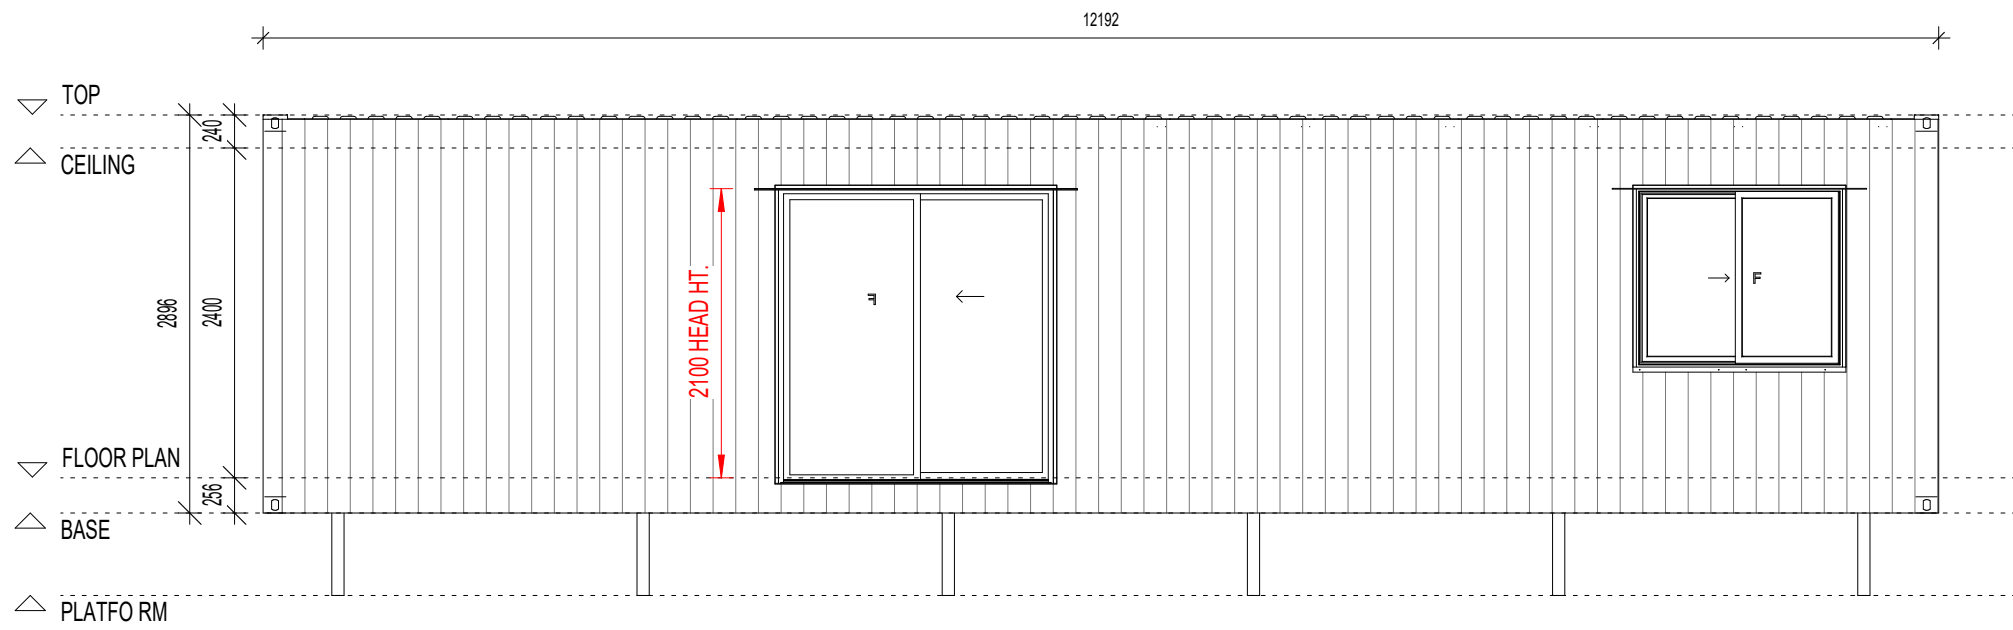


E1 ELEVATION 1
102 SCALE:1 : 55

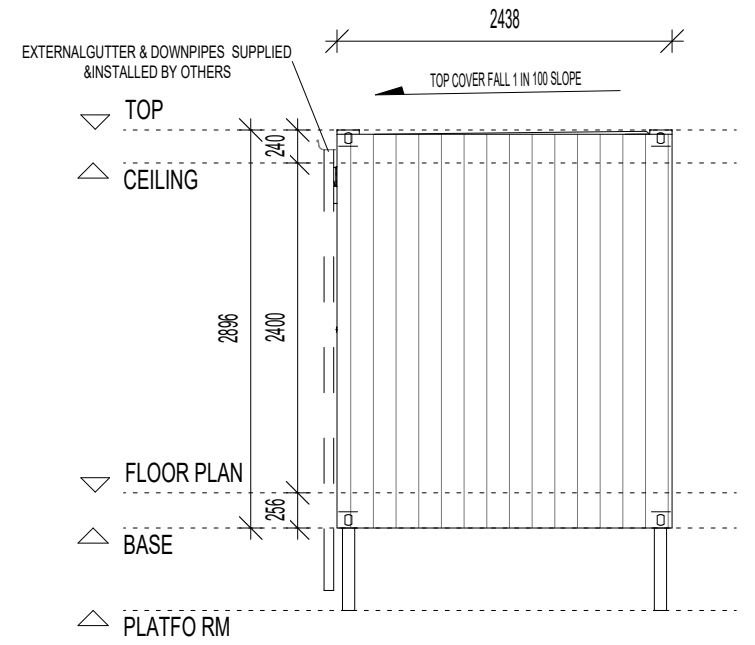

E3 ELEVATION 3
102 SCALE:1 : 55

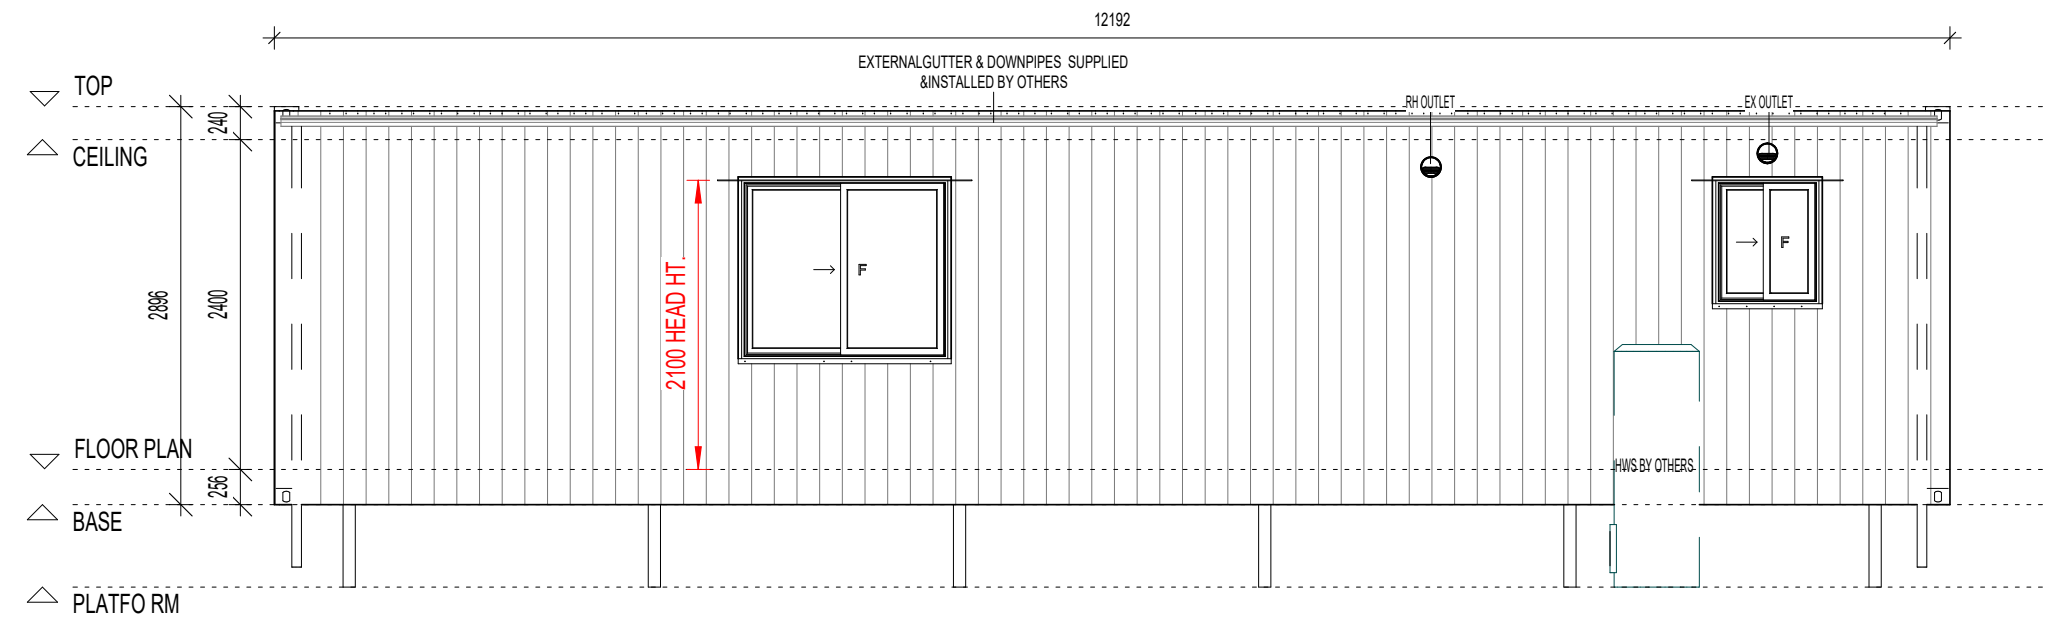

E2 ELEVATION 2
102 SCALE:1 : 55

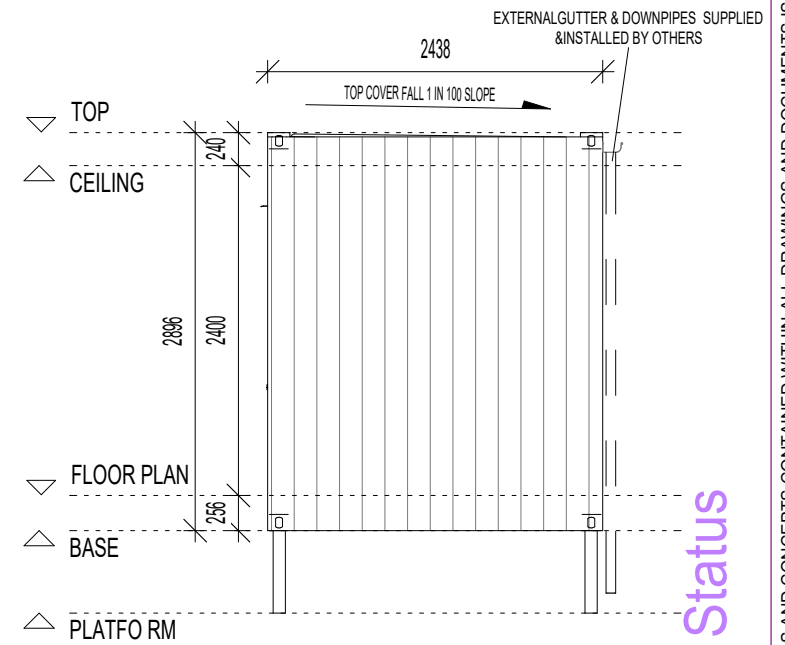

E4 ELEVATION 4
102 SCALE:1 : 55


REV	DESCRIPTION	DATE

STYLE:
JOB NO.



ADDRESS:

CLIENT:
SHEET: 200

DRAWN BY: SKY
SHEET TOTALS:

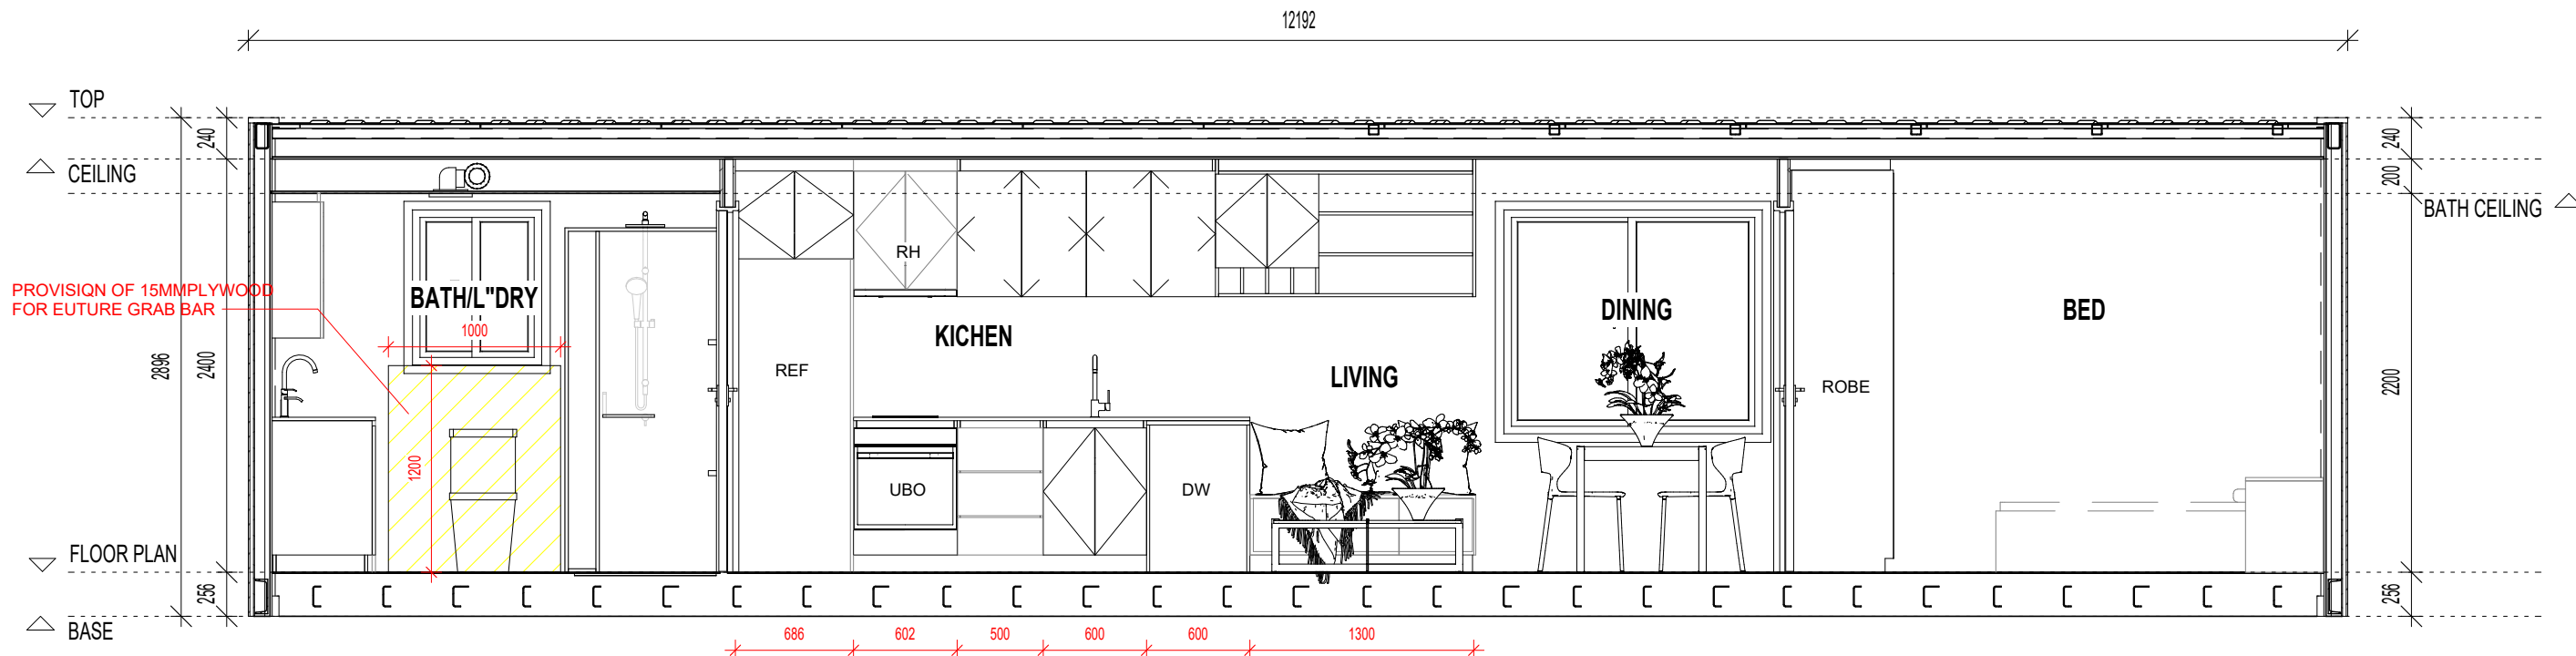

A INTERNAL ELEVATION-A
102 SCALE: 1:40

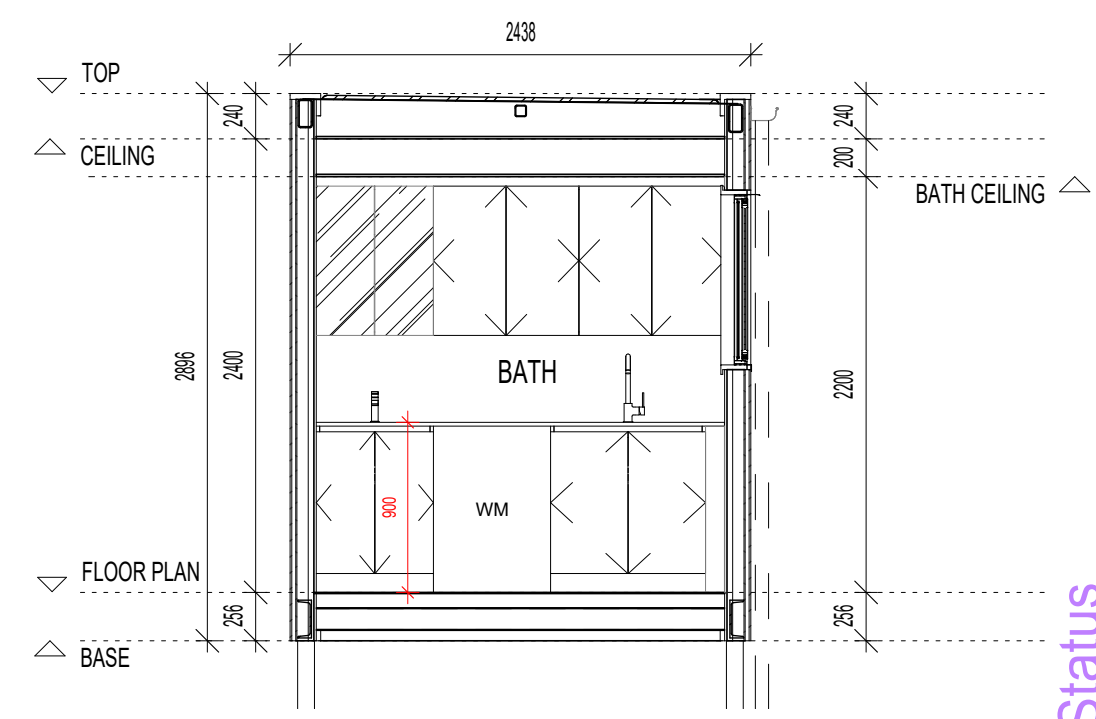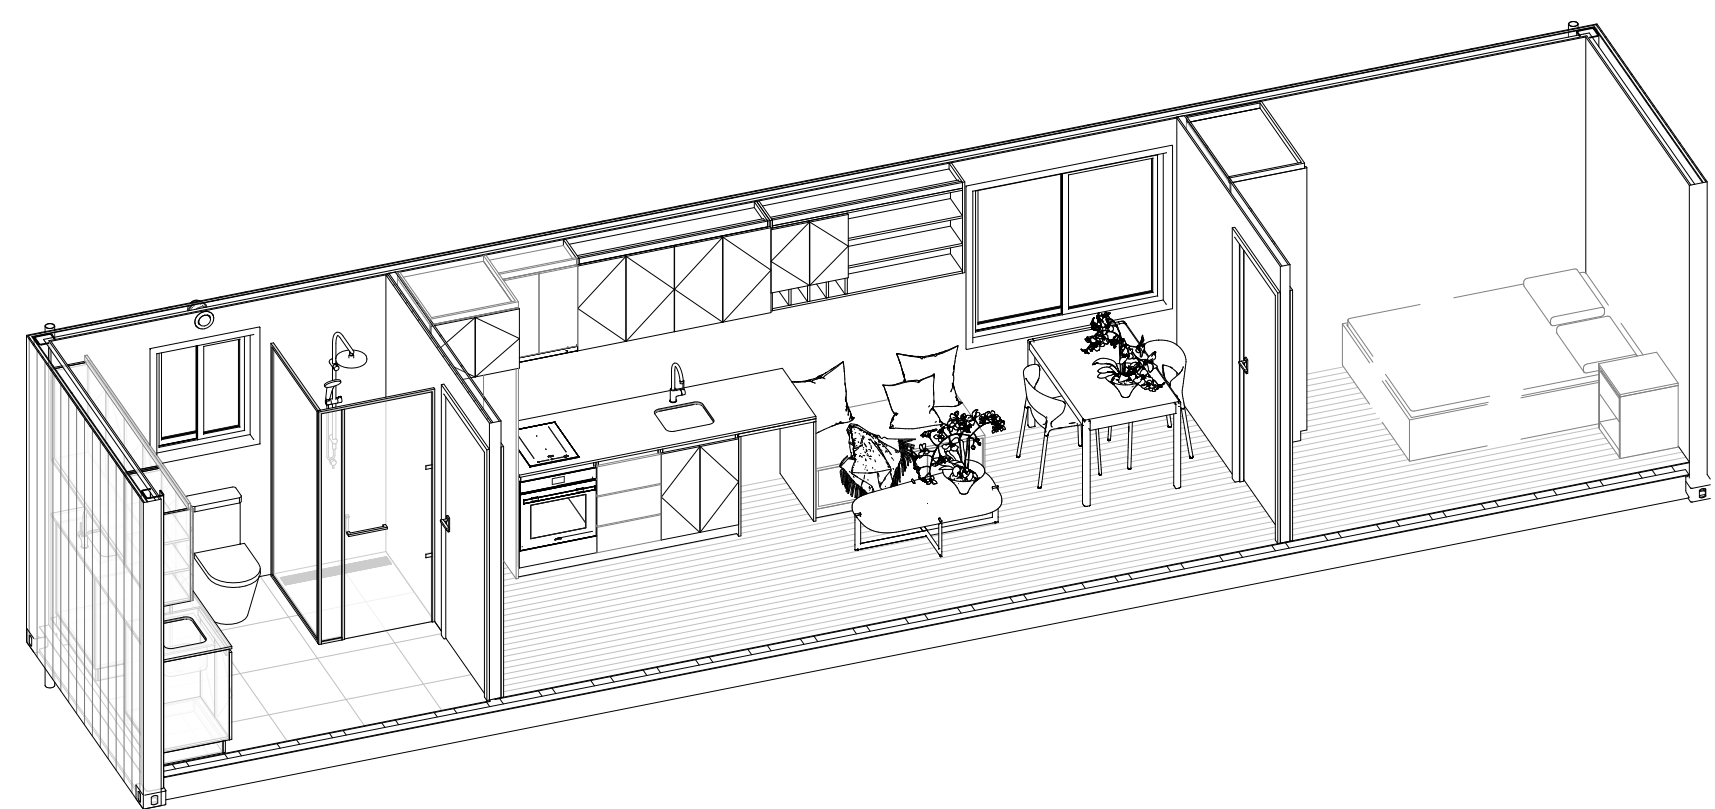

B INTERNAL ELEVATION-B
102 SCALE: 1:40

REV	DESCRIPTION	DATE