



| REV | DESCRIPTION | DATE |
|-----|-------------|------|
|     |             |      |
|     |             |      |
|     |             |      |

STYLE:  
JOB NO.

ADDRESS:

CLIENT:  
SHEET: 000

DRAWN BY: sky  
SHEET TOTALS:


AREA SCHEDULE

|             |          |
|-------------|----------|
| POD 1       | 20.90 m² |
| Grand total | 20.90 m² |

- NOTES:
- ALL EXTERNAL ELEMENTS(PROPOSED DECK & ROOF)DESIGNED & SUPPLIED BY OTHERS.
  - SUREFOOT STUMPS FOOTING LAYOUT REFERENCE ONLY, REFER ENGINEERING DRAWINGS.

KEYNOTE LEGEND

|         |   |
|---------|---|
| S.A.    | SMOKE ALARMS AS ANNOTATED TO BE PROVIDED AS PER B.C.A. AND AS3786. WHERE MORE THAN ONE SMOKE ALARM IS INSTALLED, THOSE ALARMS MUST BE INTERCONNECTED. |
| W.S.A   | WATER STOP ANGLES TO ALL WET AREA DOORWAYS INCLUDING BATHROOMS, WATER CLOSETS AND LAUNDRIES AS PER NCC 2022 Volume 2                                  |
| S.G     | SAFETY GLASS TO SHOWER SCREEN.   |
| S/H SHR | A STEPLESS AND HOBLESS SHOWER.SEMI-FRAMELESS SCREEN,BUT BOTTOM OF SHOWER GLASS DOOR IS FRAMELESS                                                      |

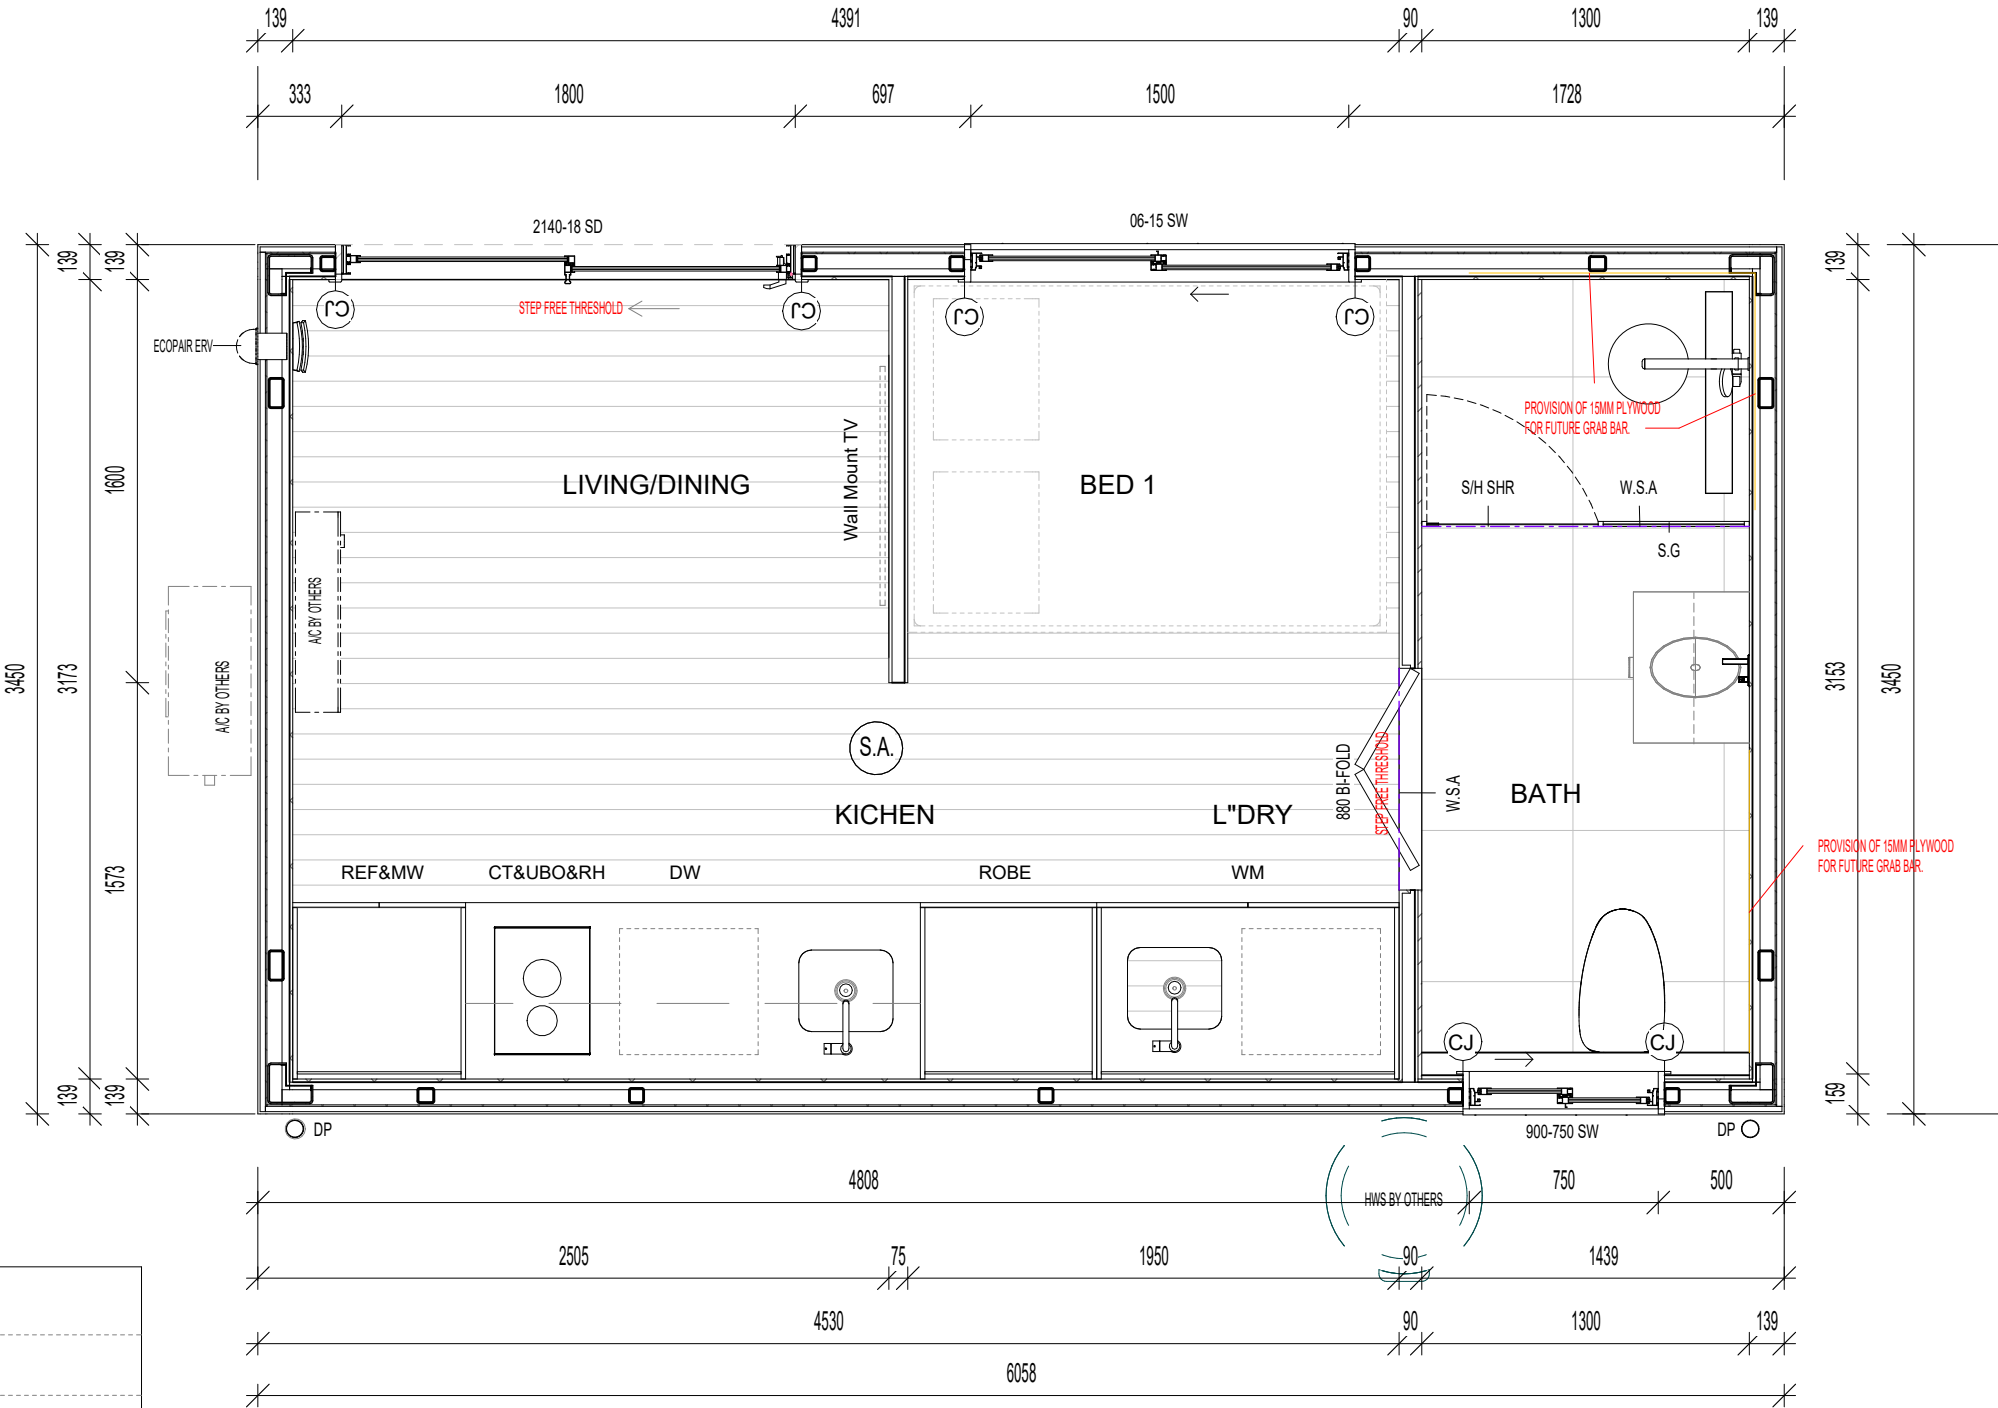

FLOOR PLAN

SCALE 1 : 30


|     |             |      |
|-----|-------------|------|
| A   | Revision 1  | 0    |
| REV | DESCRIPTION | DATE |

STYLE:  
JOB NO.


ADDRESS:

CLIENT:  
SHEET: 101


DRAWN BY: sky  
SHEET TOTALS:

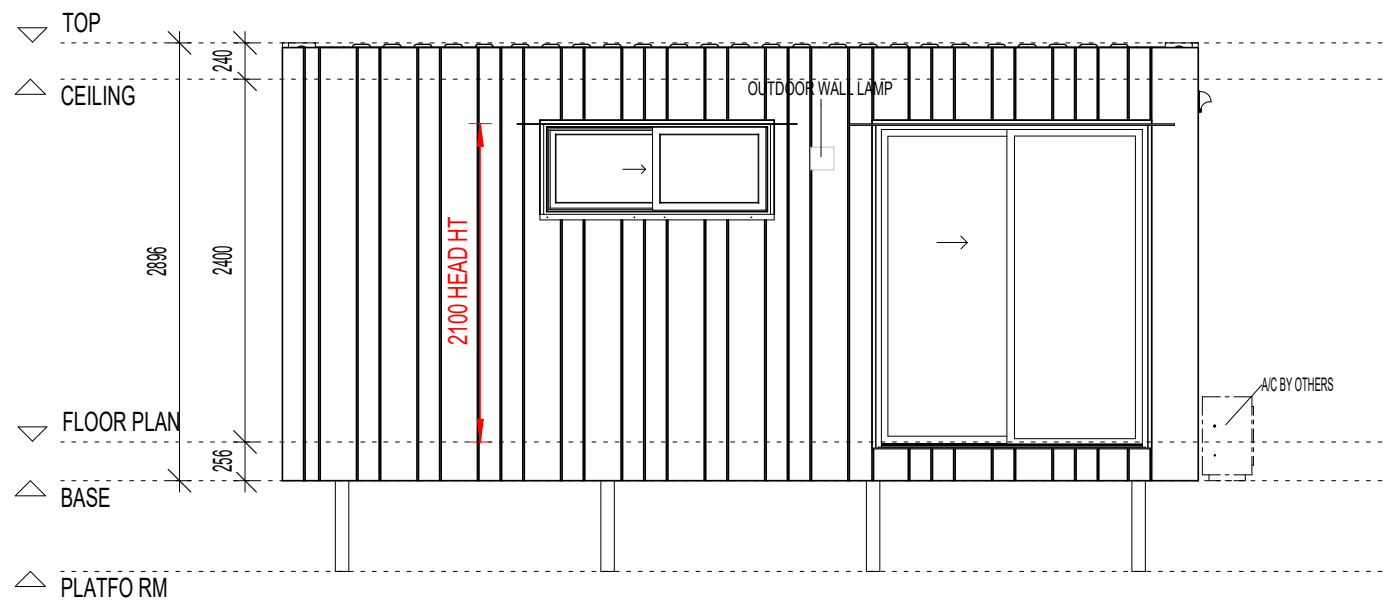


E1 ELEVATION 1  
102 SCALE: 1 : 50

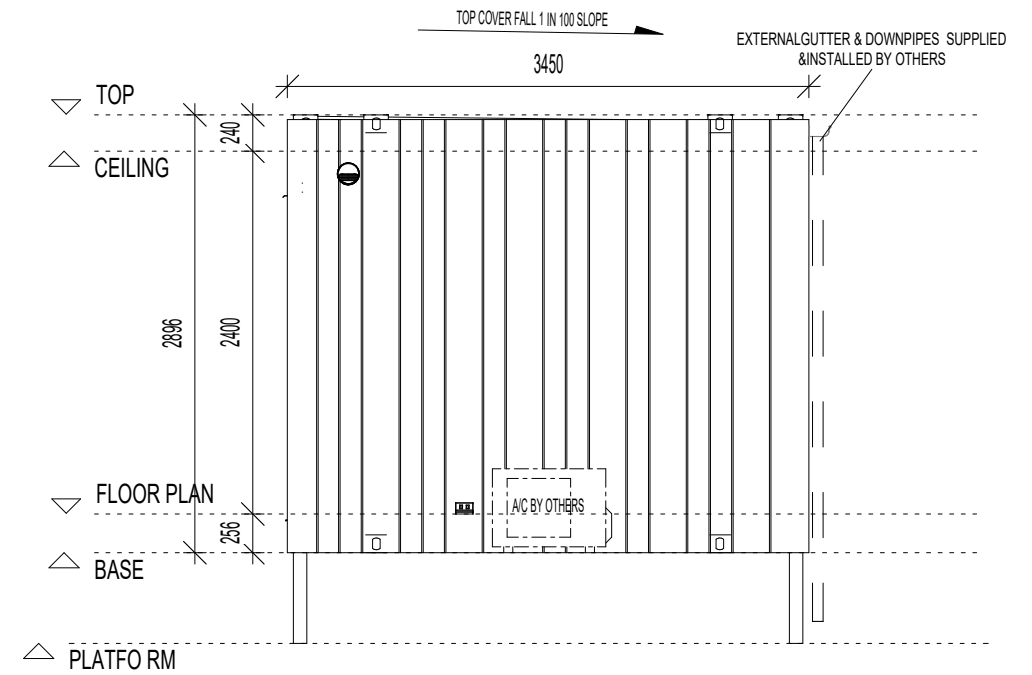

E3 ELEVATION 3  
102 SCALE: 1 : 50

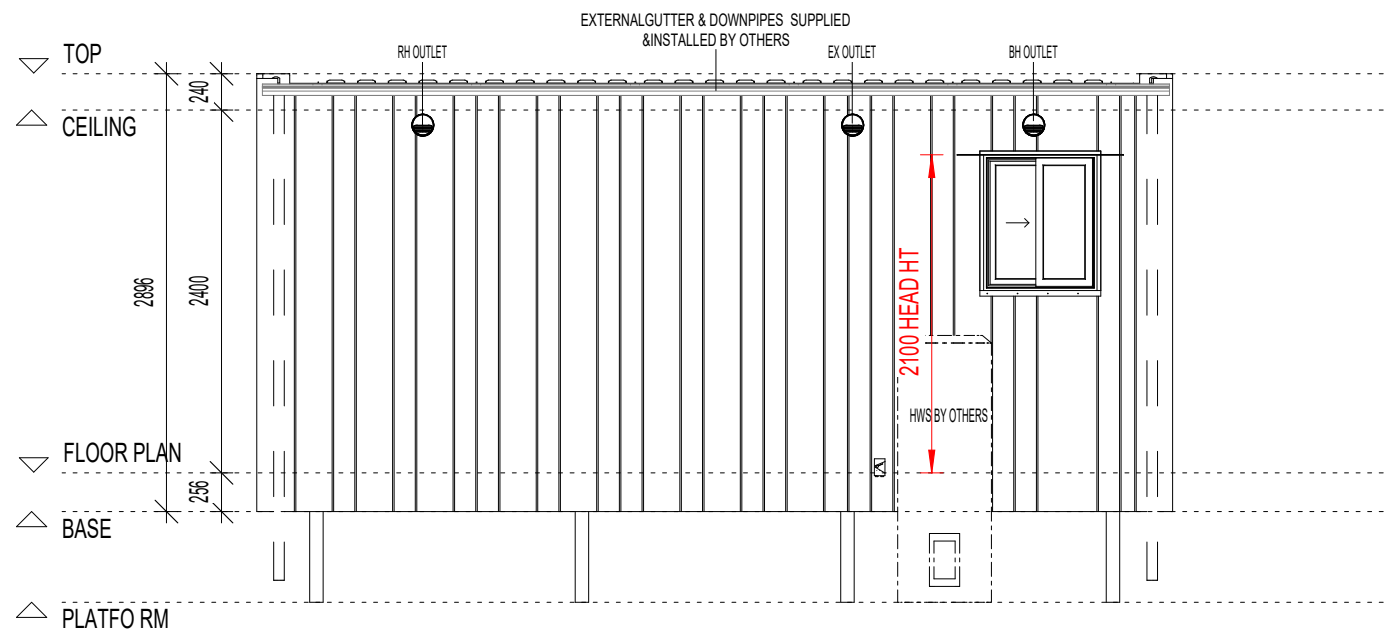

E2 ELEVATION 2  
102 SCALE: 1 : 50

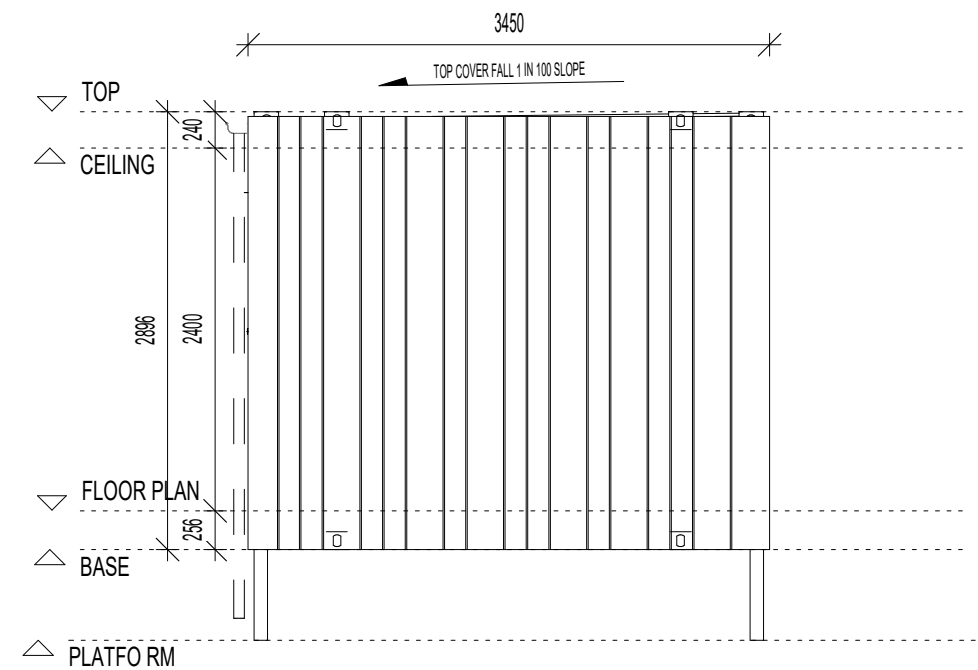

E4 ELEVATION 4  
102 SCALE: 1 : 50

|            |     |      |
|------------|-----|------|
| Revision 1 |     |      |
| A          | REV | DATE |
|            |     |      |

STYLE:  
JOB NO.

ADDRESS:

CLIENT:  
SHEET: 200

DRAWN BY: sky  
SHEET TOTALS:

