



REV	DESCRIPTION	DATE



STYLE:
JOB NO.

ADDRESS:

CLIENT:
SHEET: 000

DRAWN BY: sky
SHEET TOTALS:

POD1	42.06 m ²
POD2	42.06 m ²
POD3	42.06 m ²
Grand total	126.18 m ²

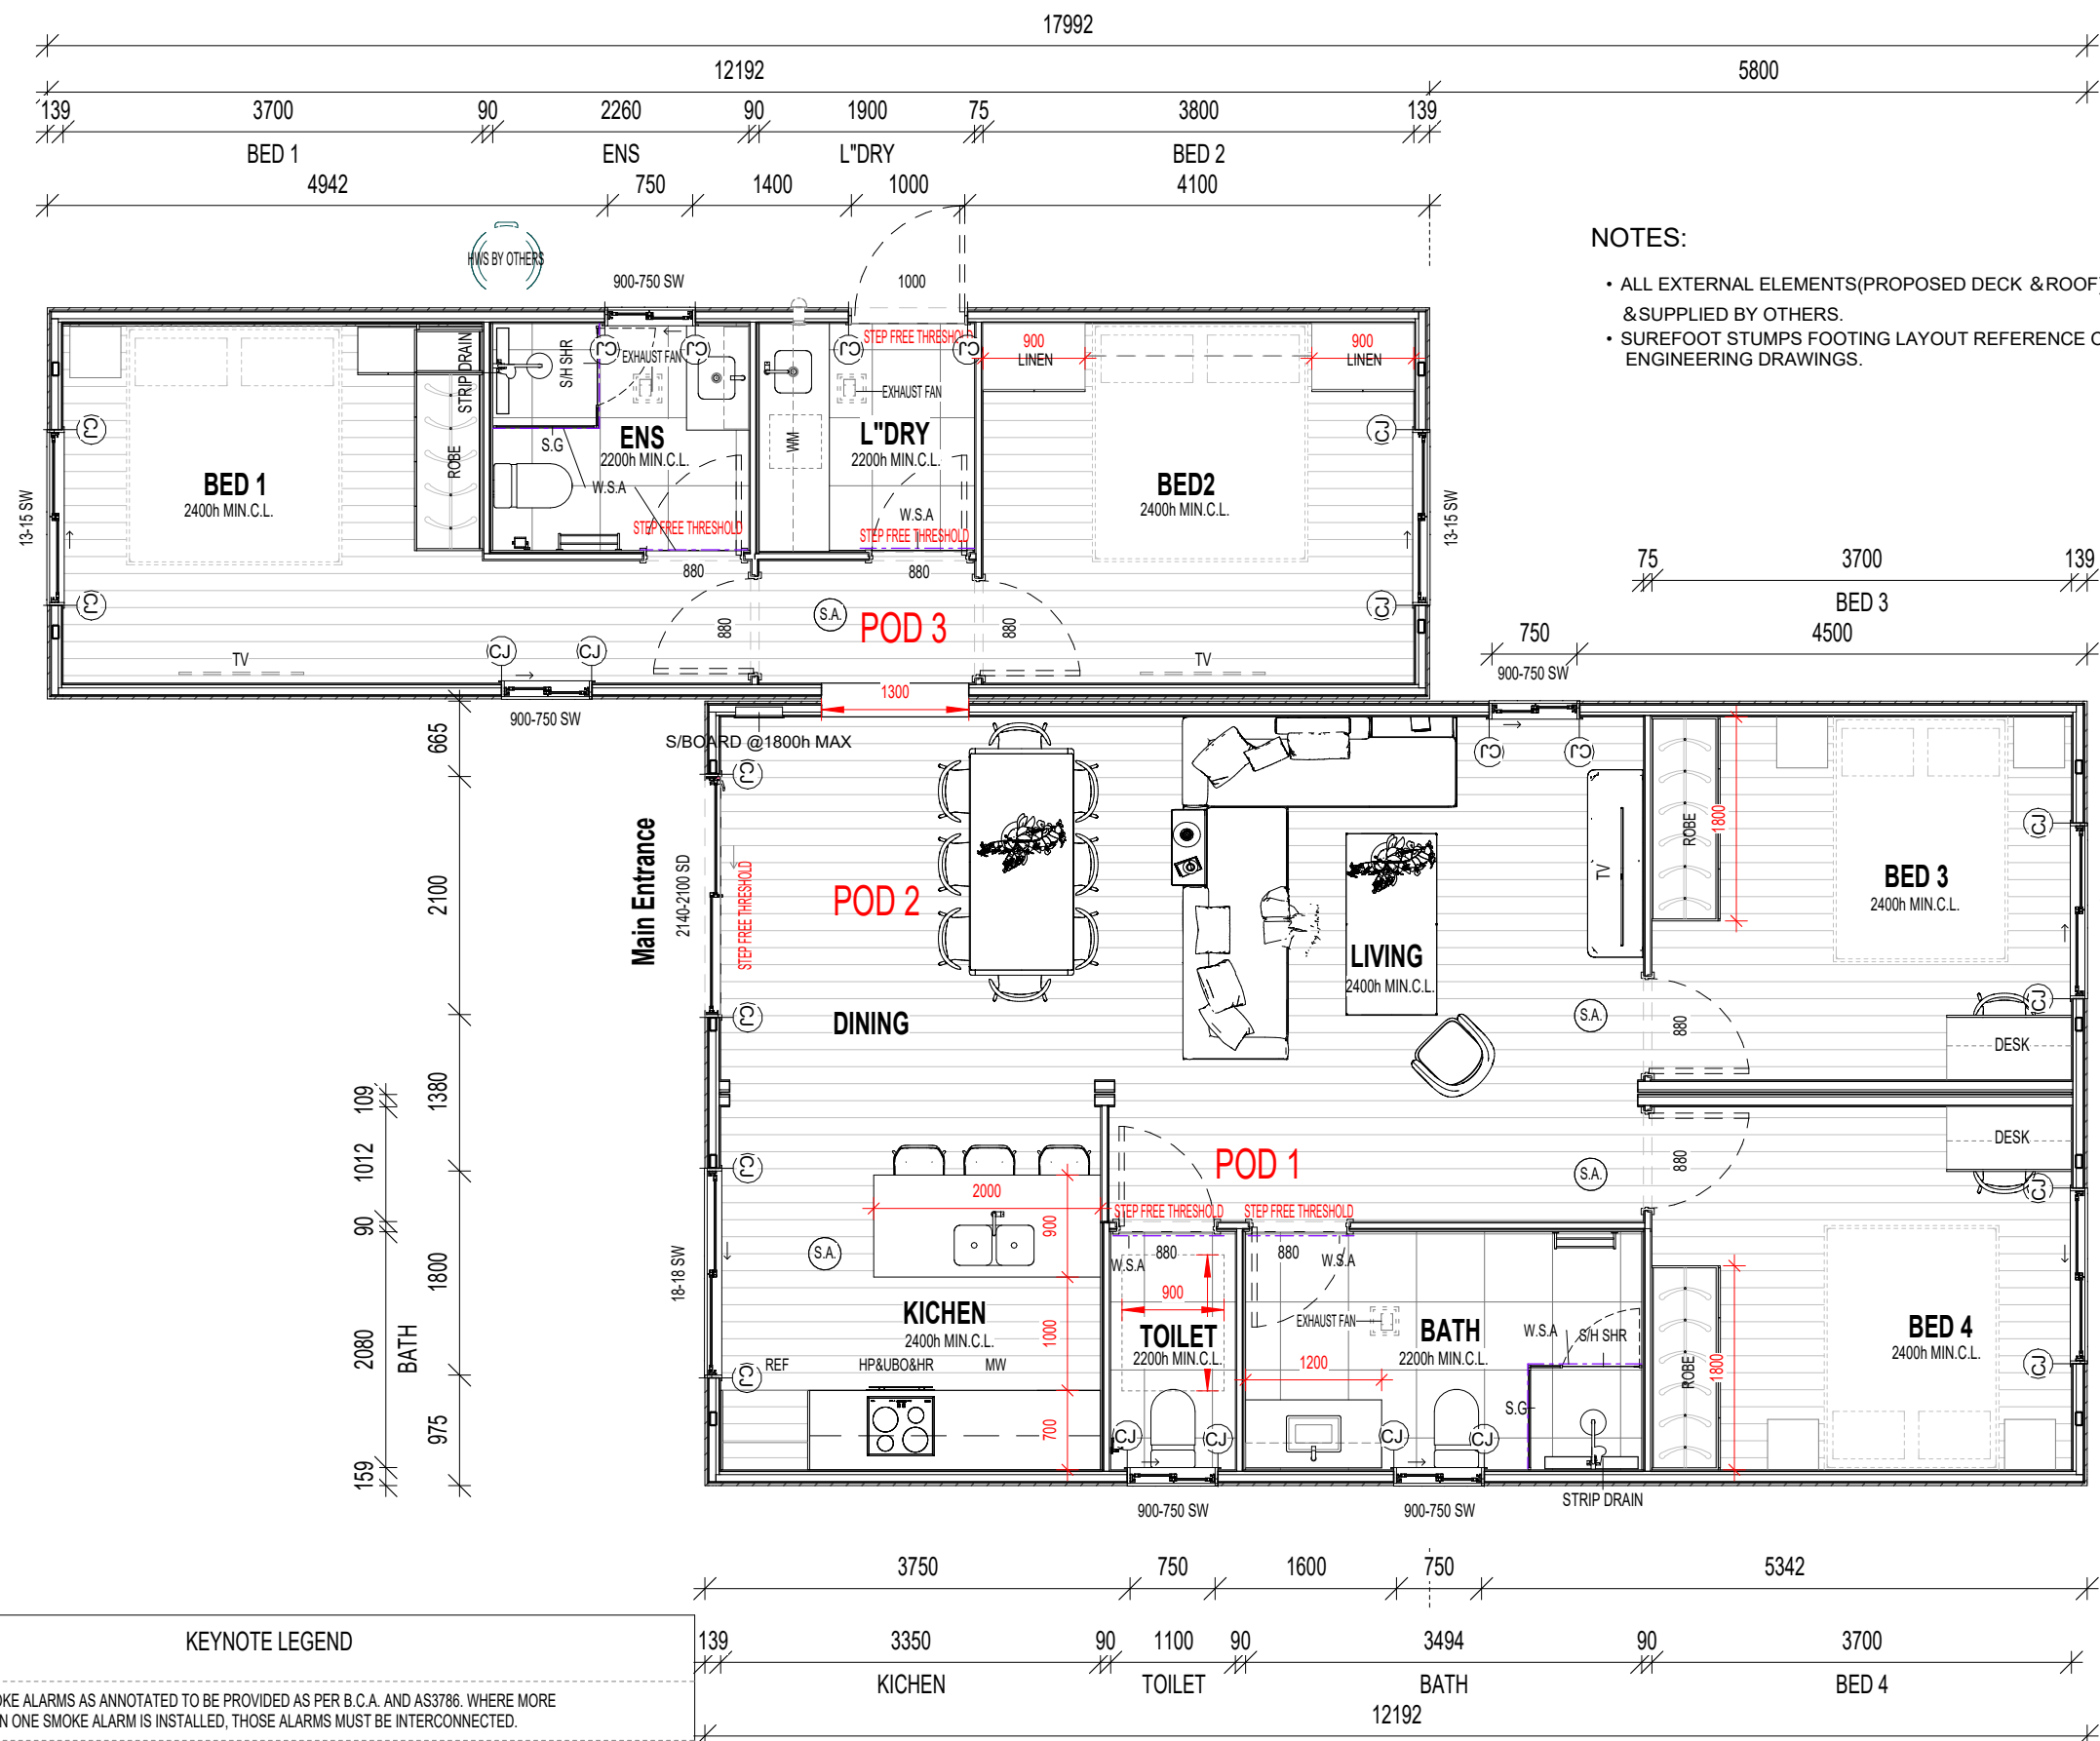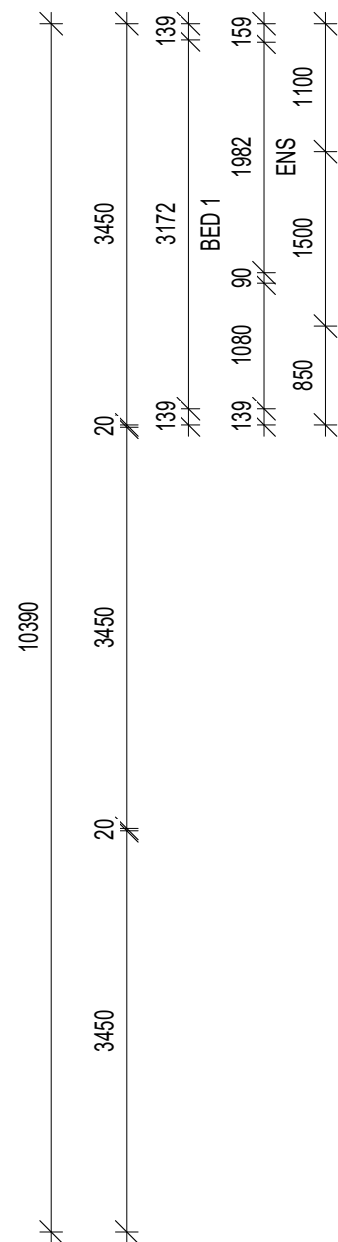

S.A.	SMOKE ALARMS AS ANNOTATED TO BE PROVIDED AS PER B.C.A. AND AS3786. WHERE MORE THAN ONE SMOKE ALARM IS INSTALLED, THOSE ALARMS MUST BE INTERCONNECTED.
W.S.A	WATER STOP ANGLES TO ALL WET AREA DOORWAYS INCLUDING BATHROOMS, WATER CLOSETS AND LAUNDRIES AS PER NCC2022 Volume 2
S.G	SAFETY GLASS TO SHOWER SCREEN.
S/H SHR	A STEPLESS AND HOBLESS SHOWER SEMI-FRAMELESS SCREEN,BUT BOTTOM OF SHOWER GLASS DOOR IS FRAMELESS

SCALE 1 : 65

[illegible]

JOB NO.


JOB NO.

SHEET: 101


SHEET TOTALS:

Project Status


COPYRIGHT - THE IDEAS AND CONCEPTS CONTAINED WITHIN ALL DRAWINGS AND DOCUMENTS IS THE SOLE PROPERTY OF TERRAMOD.

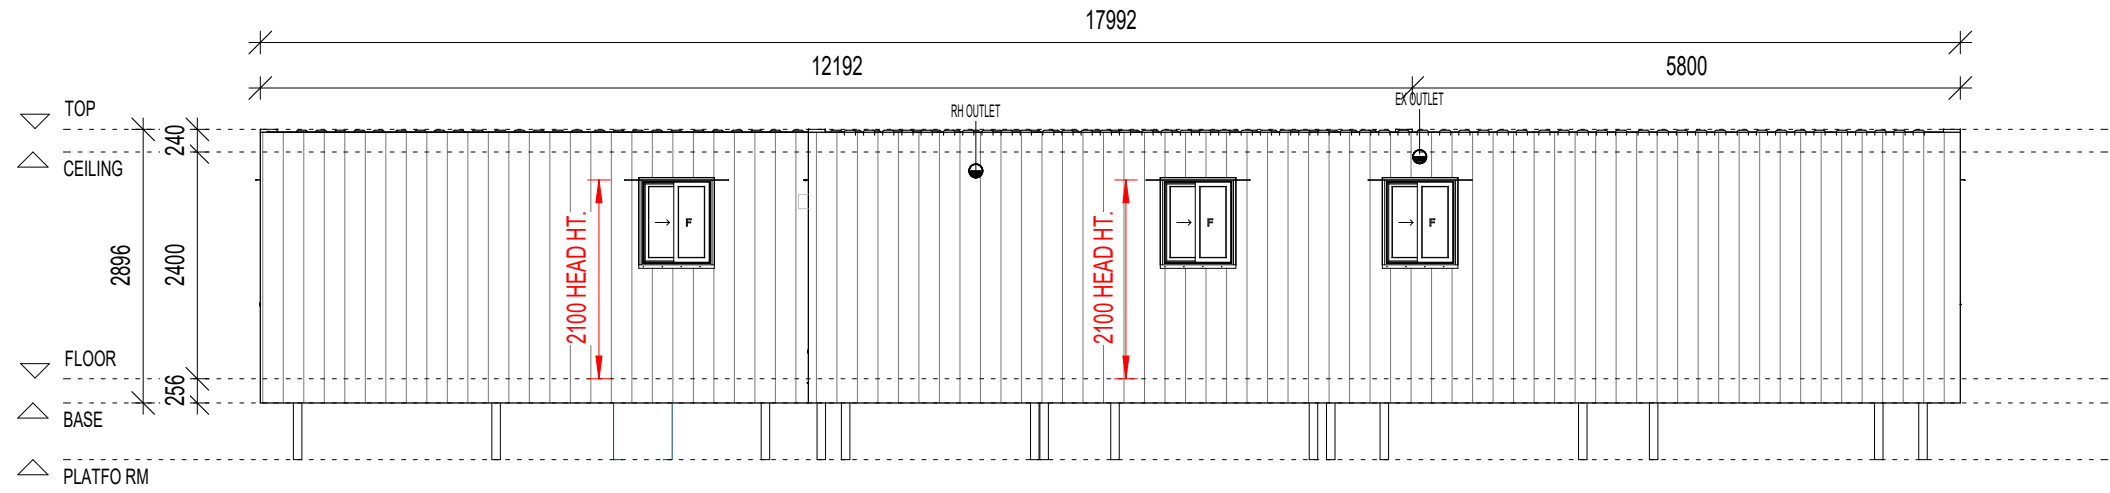


E1 ELEVATION 1
105 SCALE:1 : 80

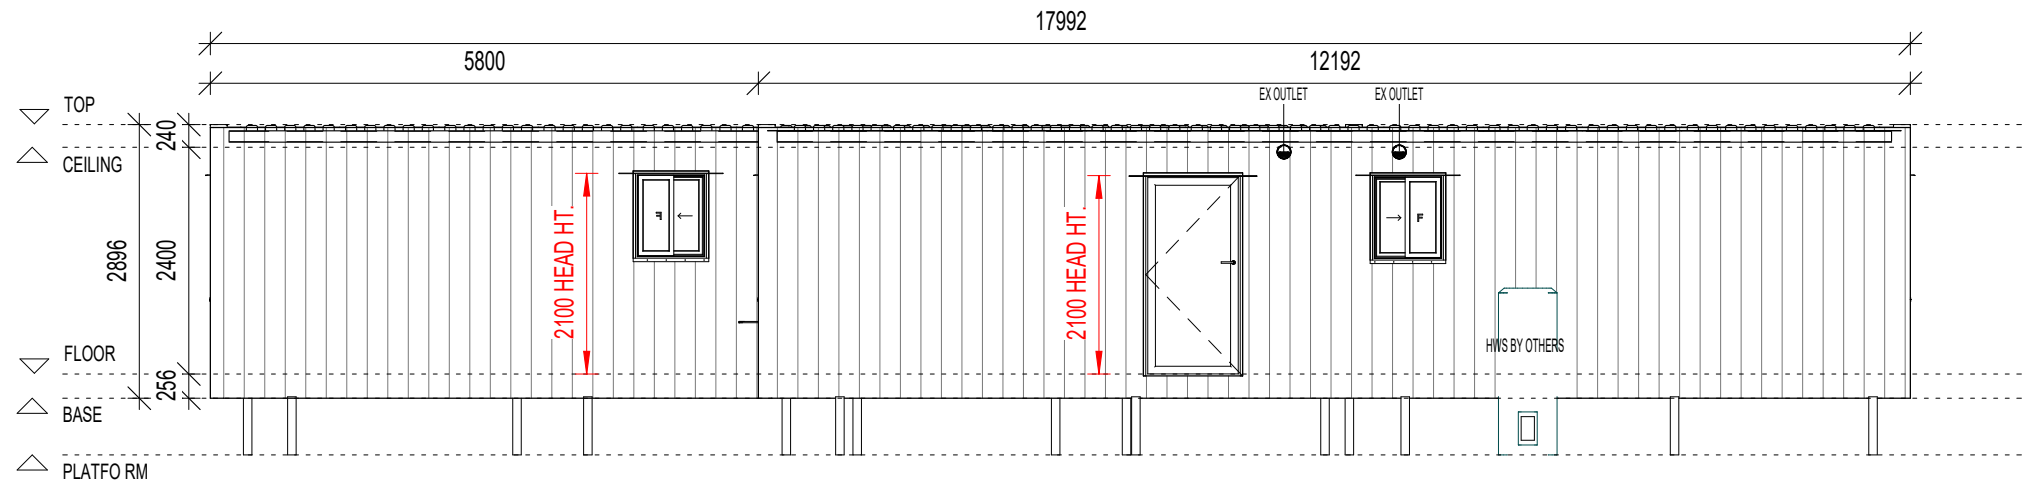

E2 ELEVATION 2
105 SCALE:1 : 80

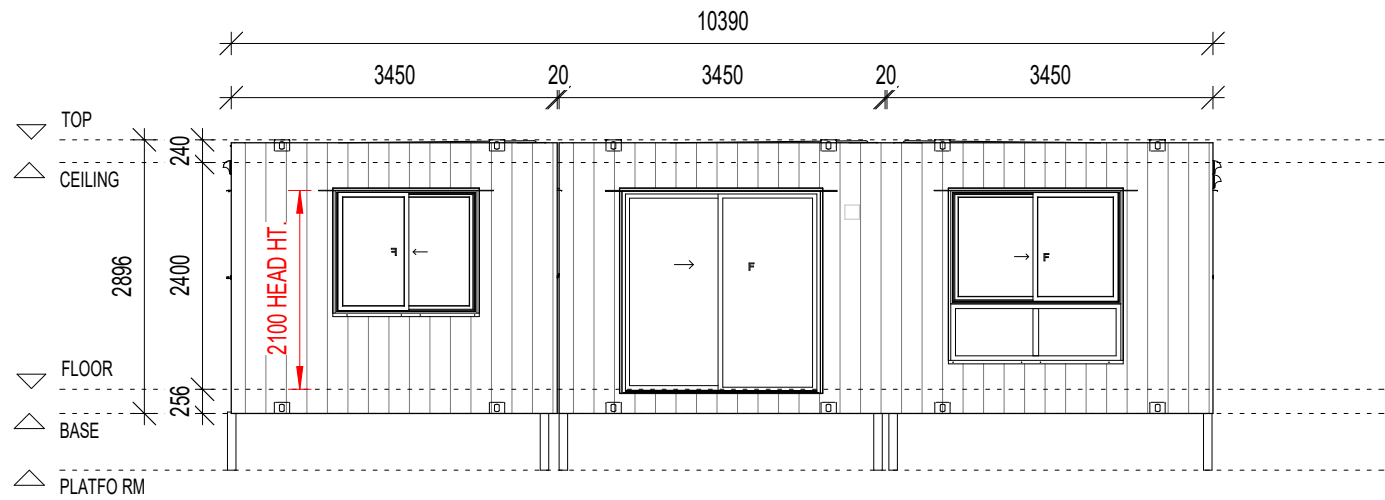

E3 ELEVATION 3
105 SCALE:1 : 80

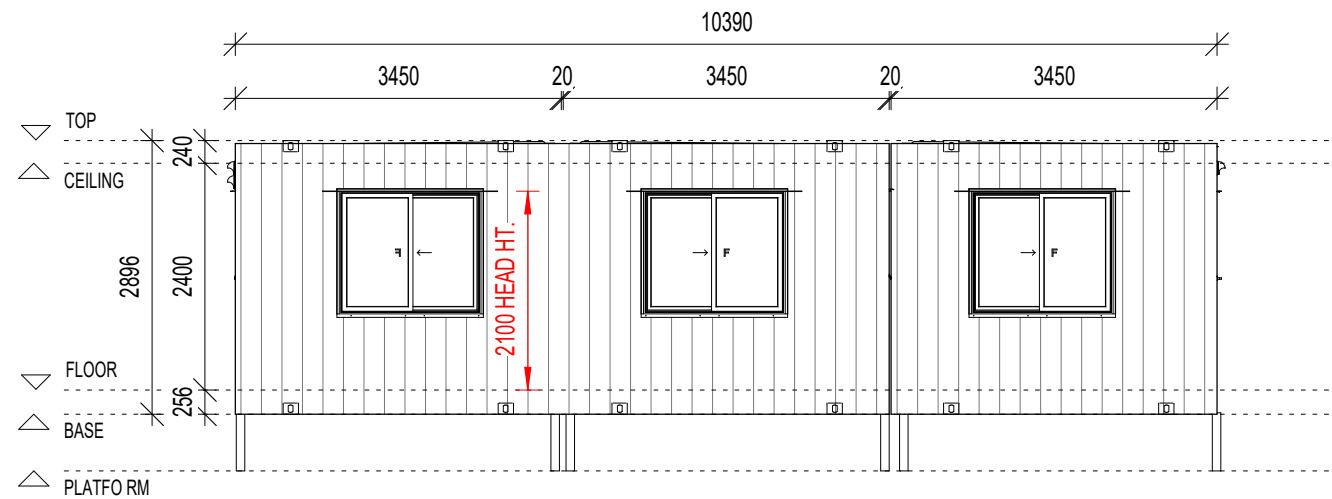

E4 ELEVATION 4
105 SCALE:1 : 80


REV	DESCRIPTION	DATE

STYLE:
JOB NO.




ADDRESS:

CLIENT:
SHEET: 200

DRAWN BY: sky
SHEET TOTALS:

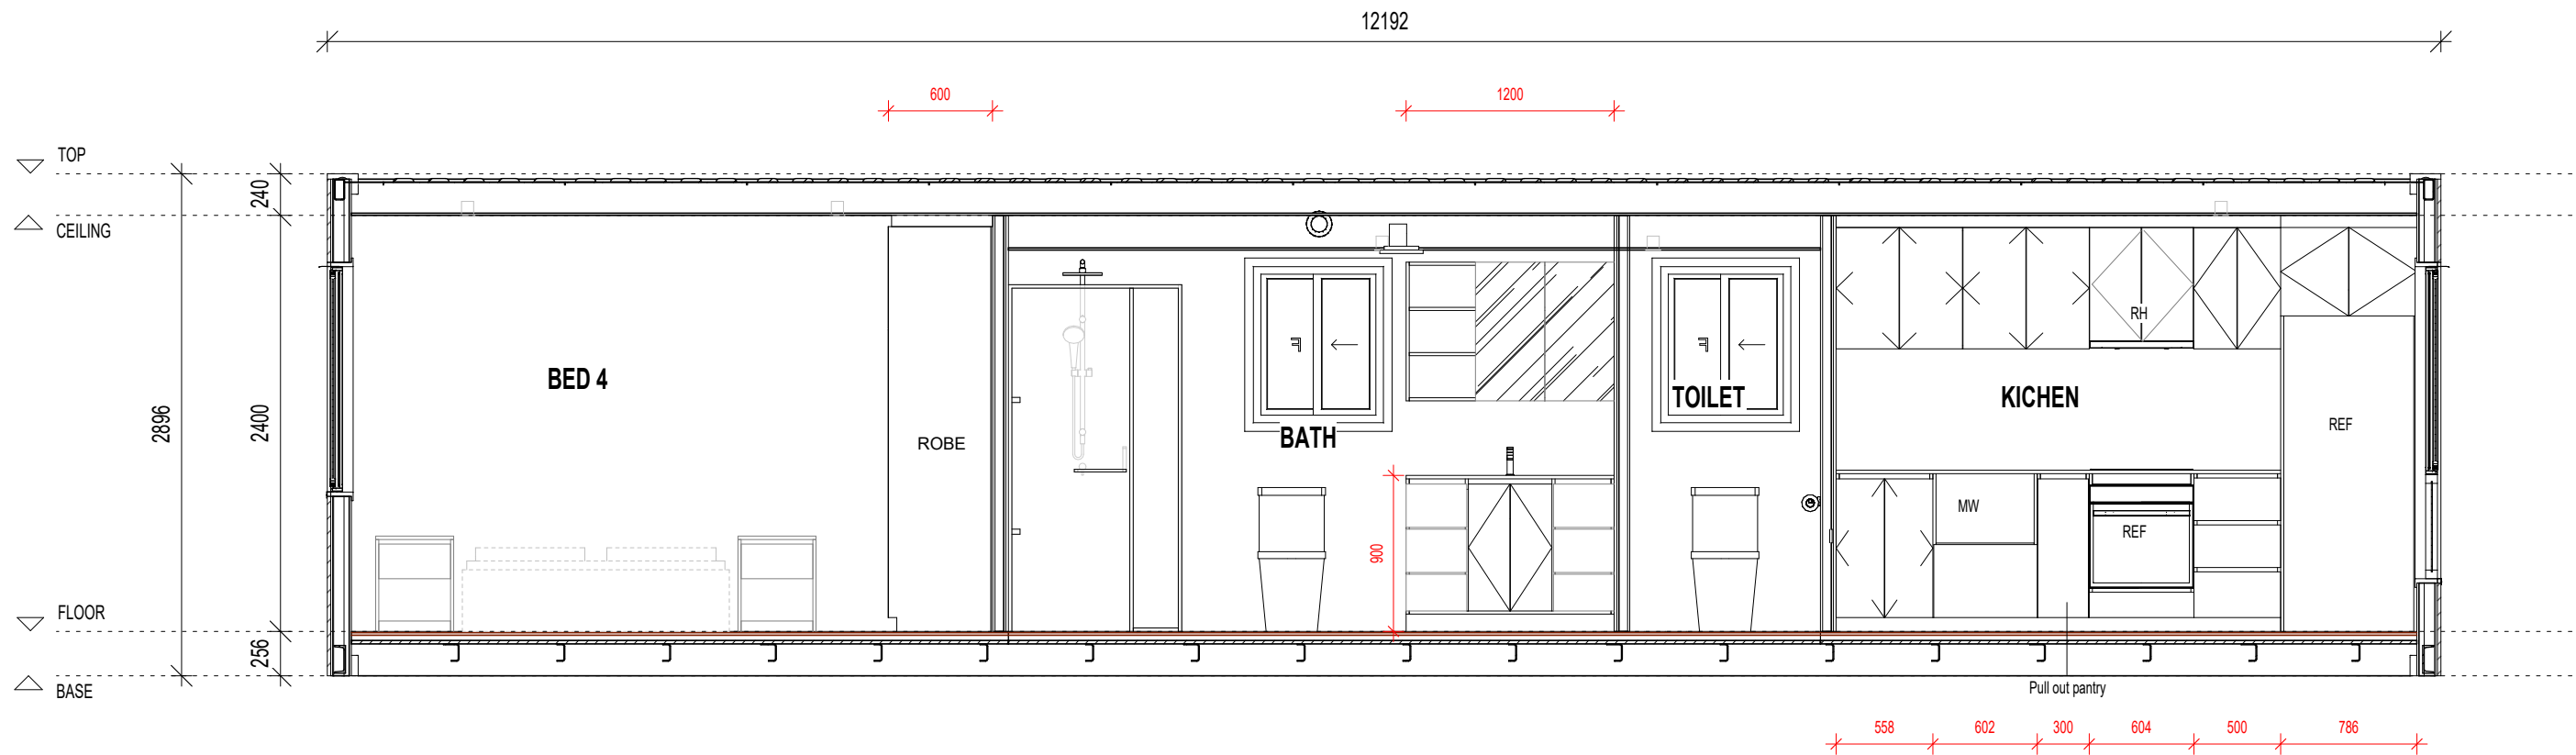

A INTERNAL ELEVATION-A
105 SCALE:1:40

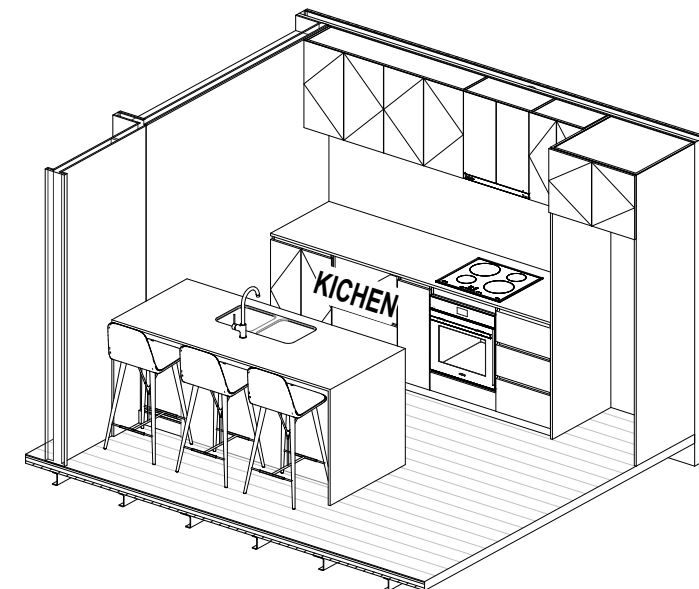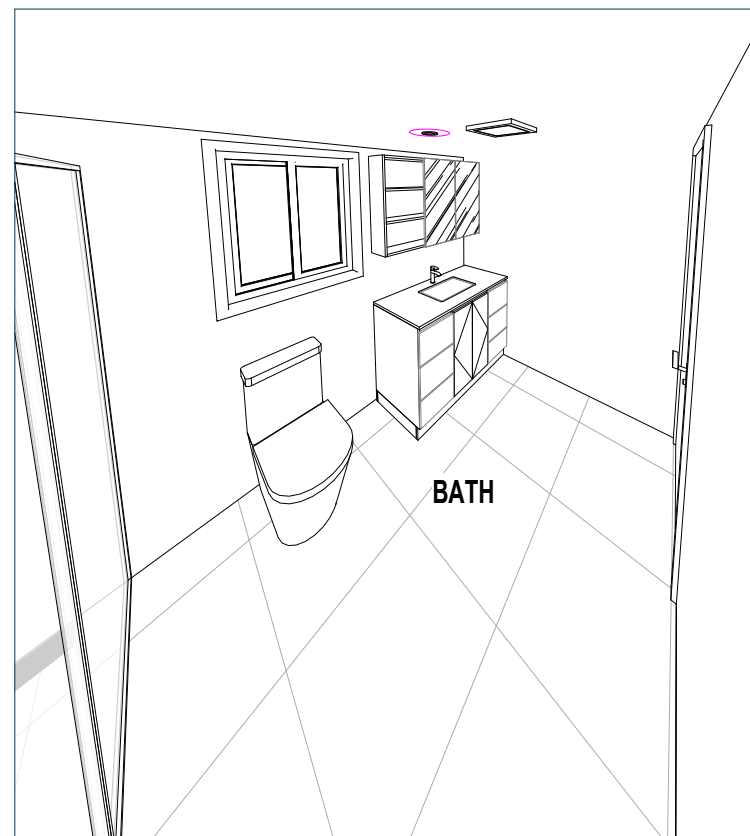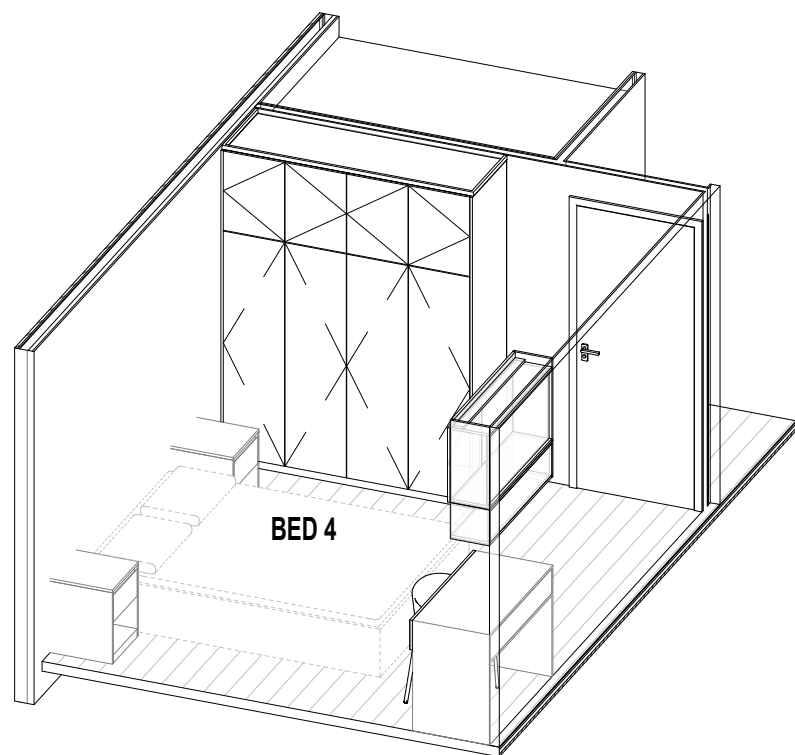


REV	DESCRIPTION	DATE

STYLE:
JOB NO.


ADDRESS:

CLIENT:
SHEET: 400

DRAWN BY: sky
SHEET TOTALS:

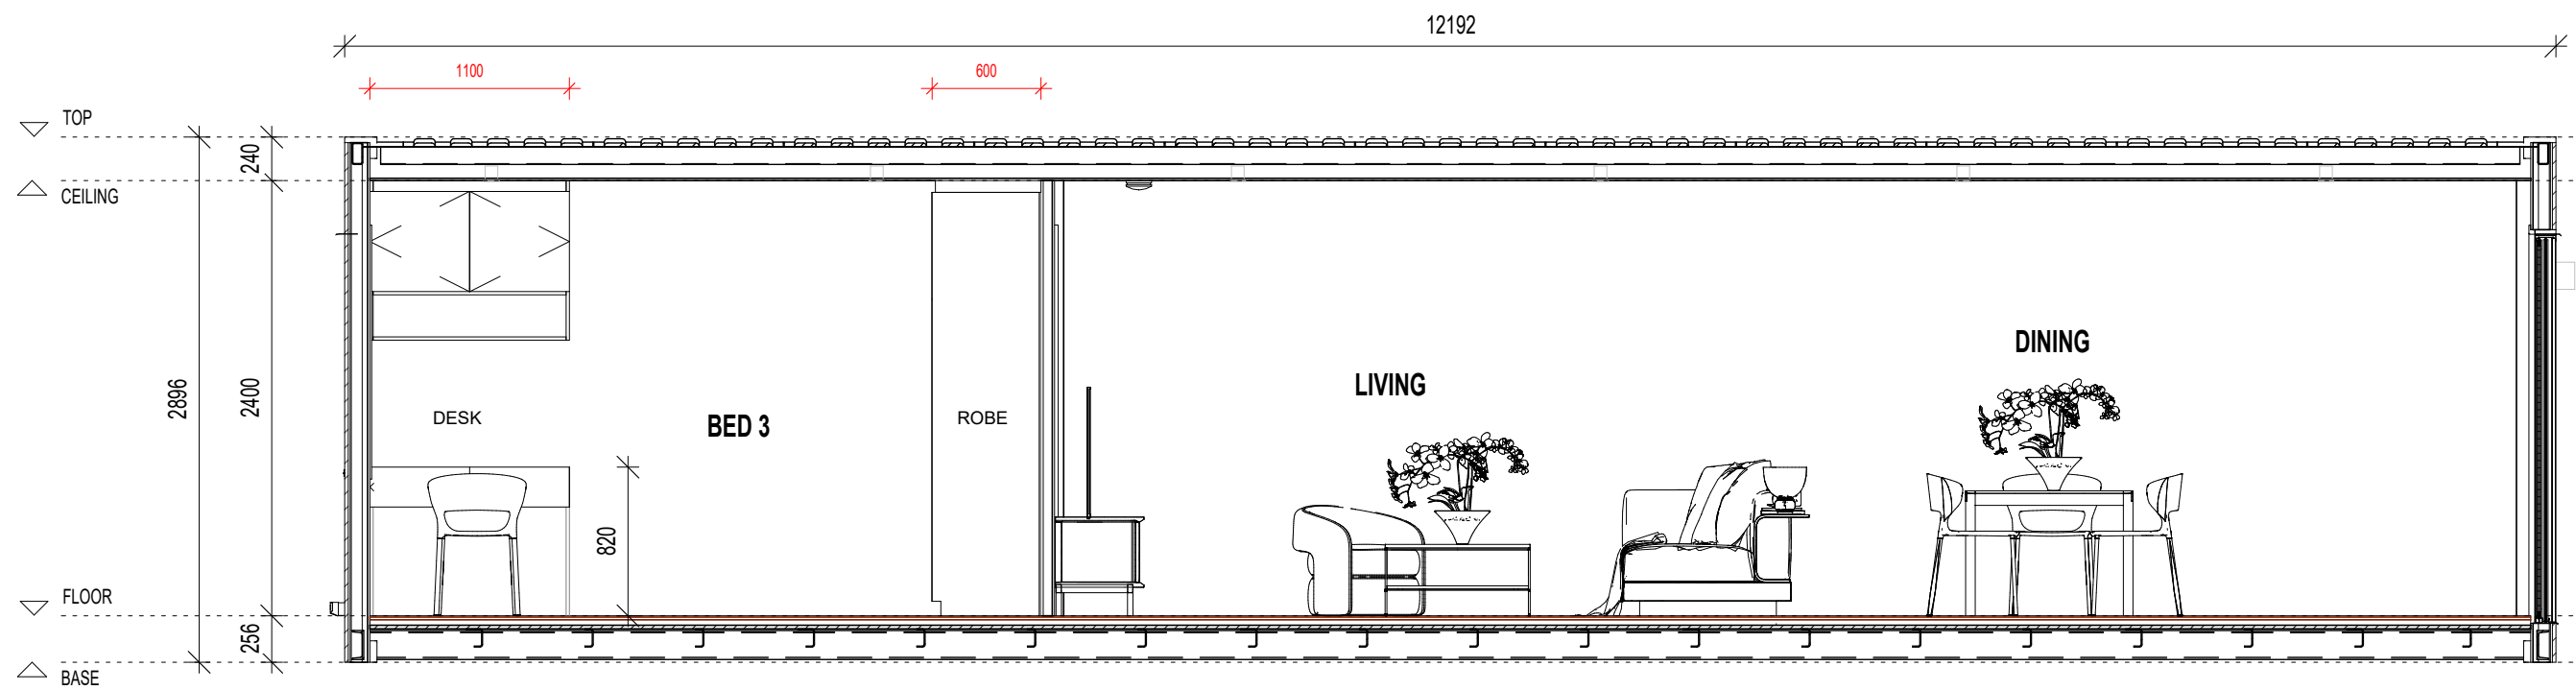

B INTERNAL ELEVATION-B
105 SCALE:1:40

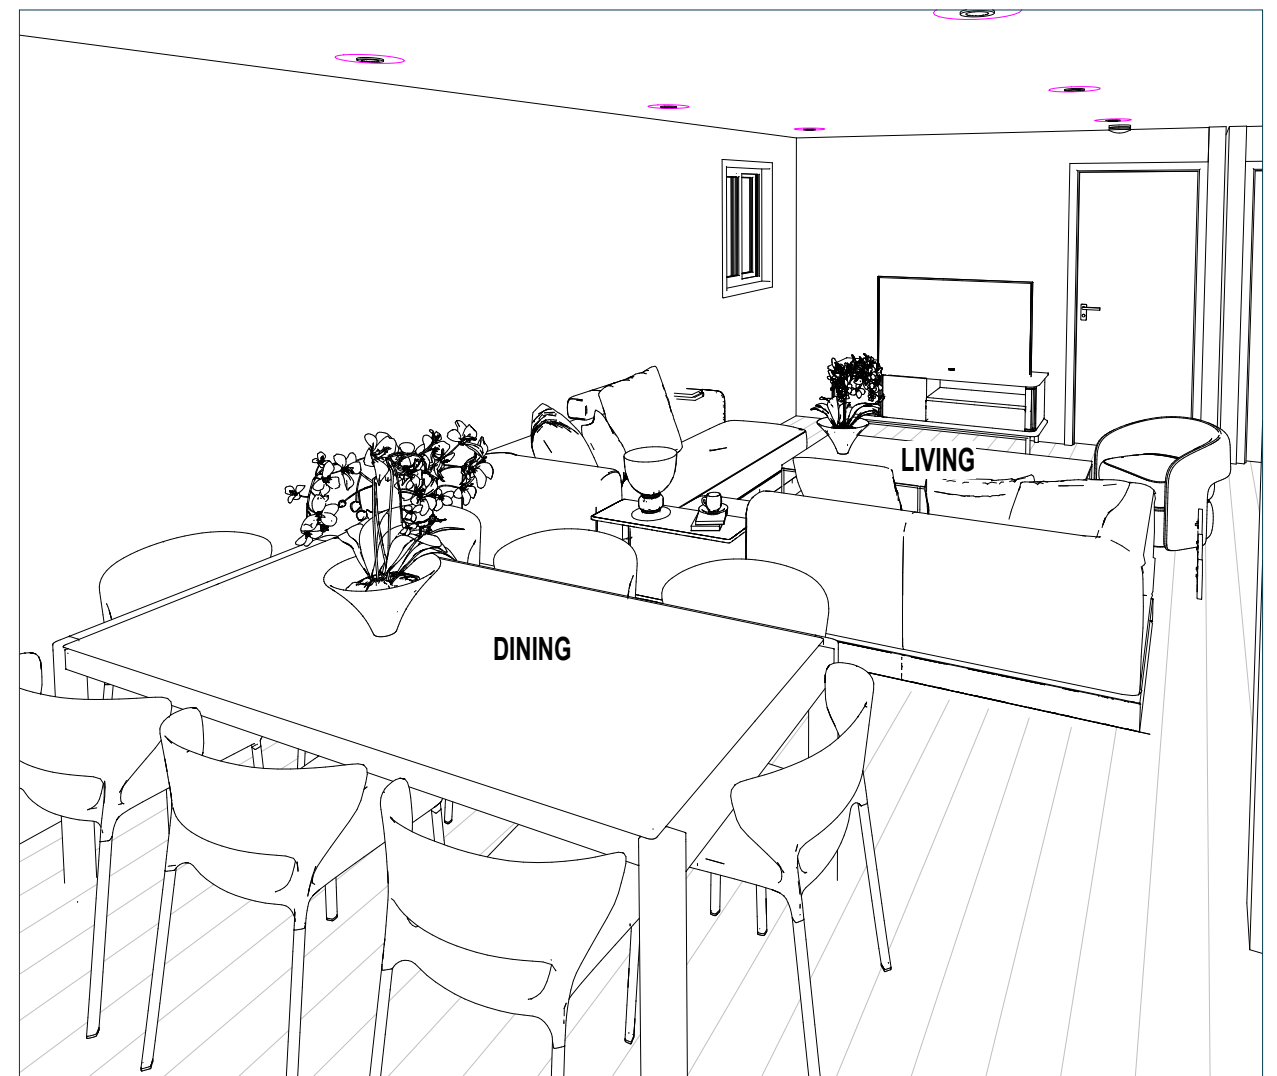


REV	DESCRIPTION	DATE

STYLE:
JOB NO.



ADDRESS:

CLIENT:
SHEET: 401

DRAWN BY: sky
SHEET TOTALS:

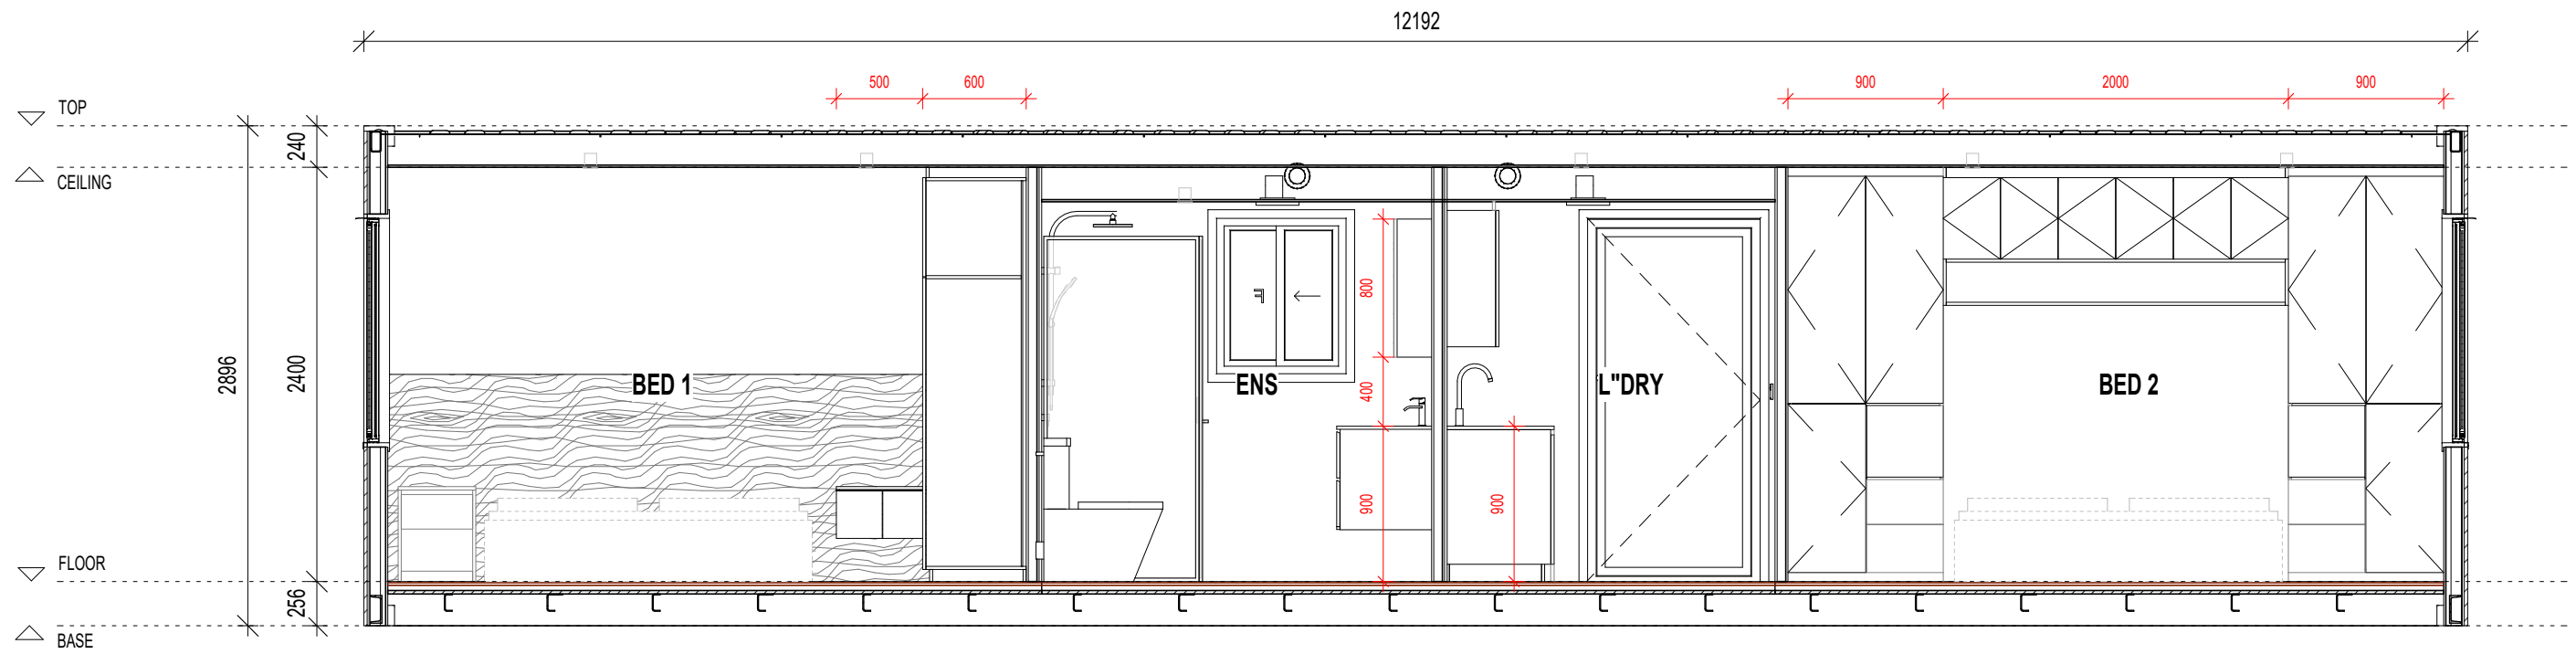

C INTERNAL ELEVATION-C
105 SCALE: 1:40

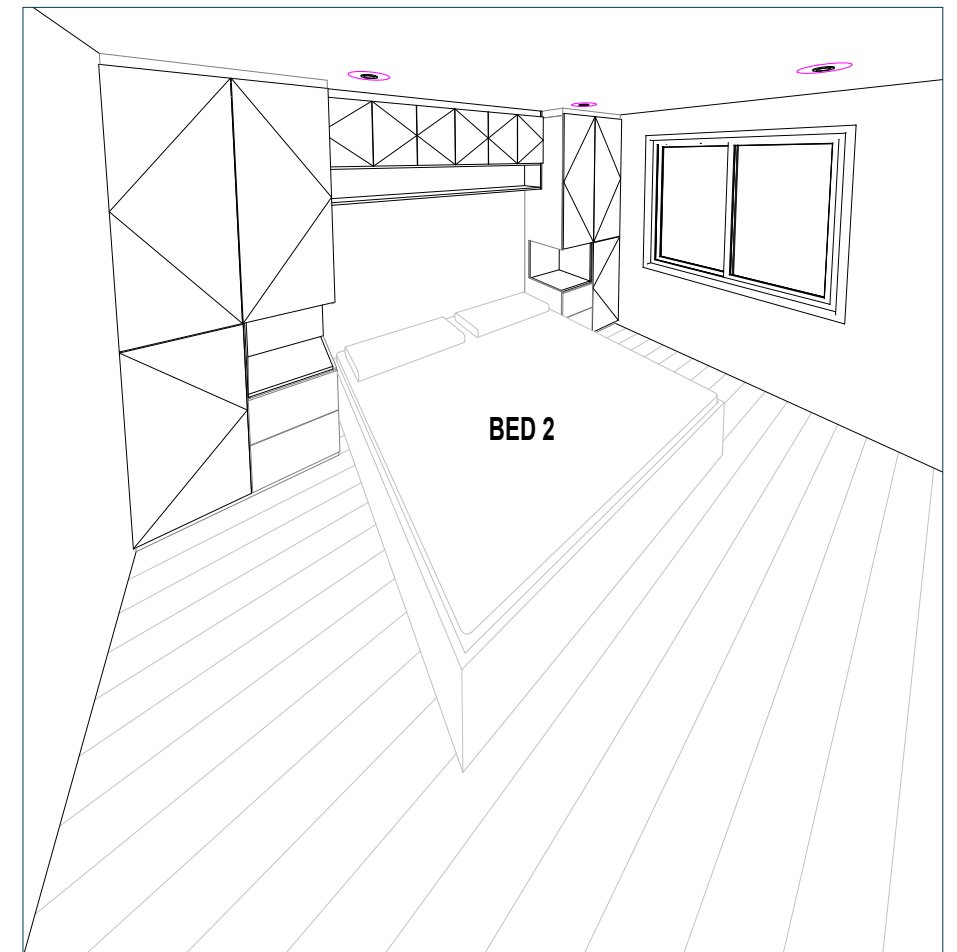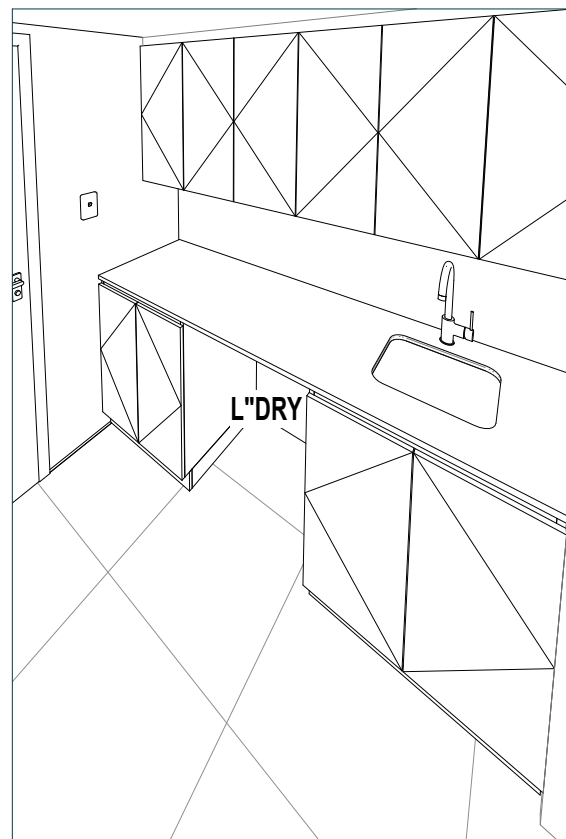

REV	DESCRIPTION	DATE

STYLE:
JOB NO.

ADDRESS:

CLIENT:
SHEET: 402

DRAWN BY: sky
SHEET TOTALS: